

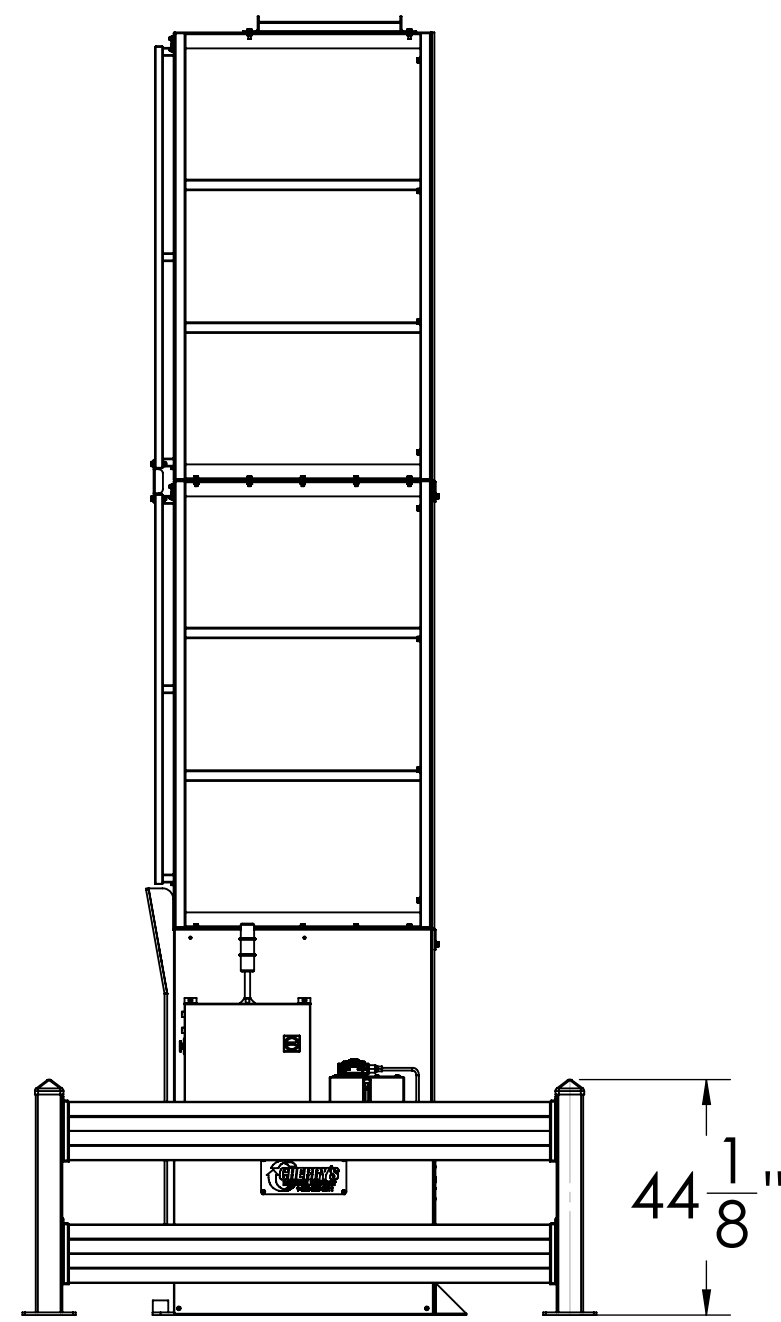


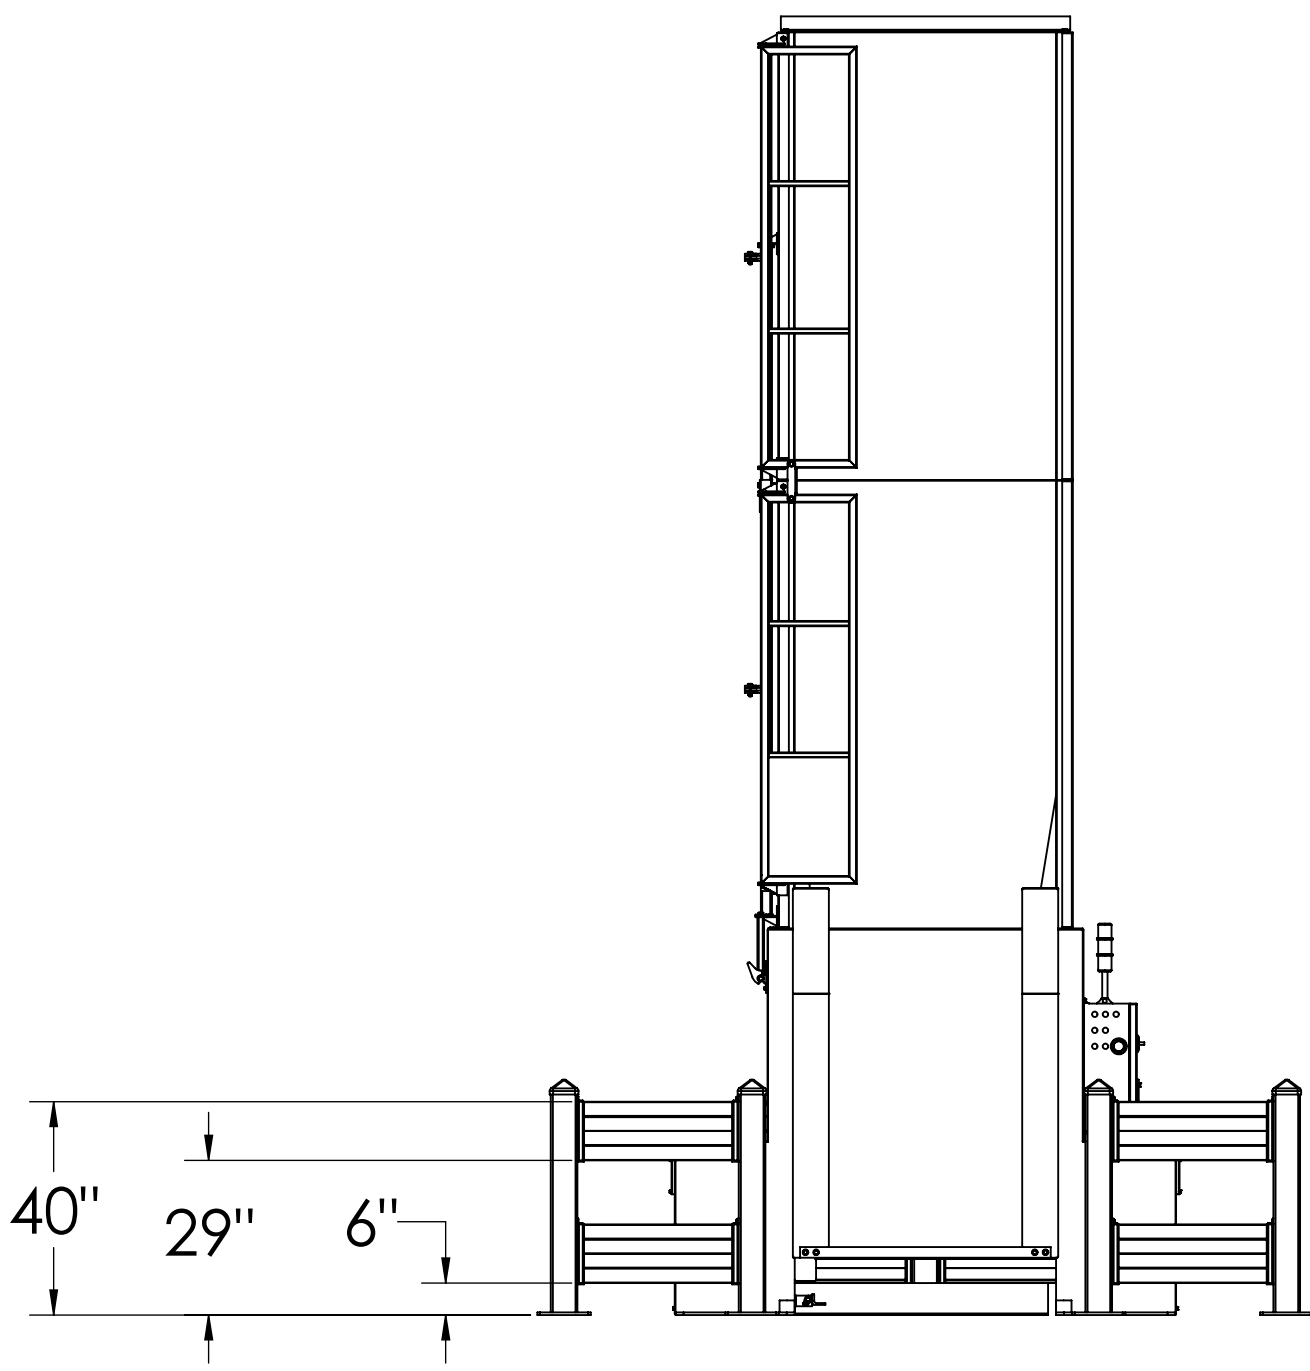

Ø 1"
Hole for Anchor
(28 Places)

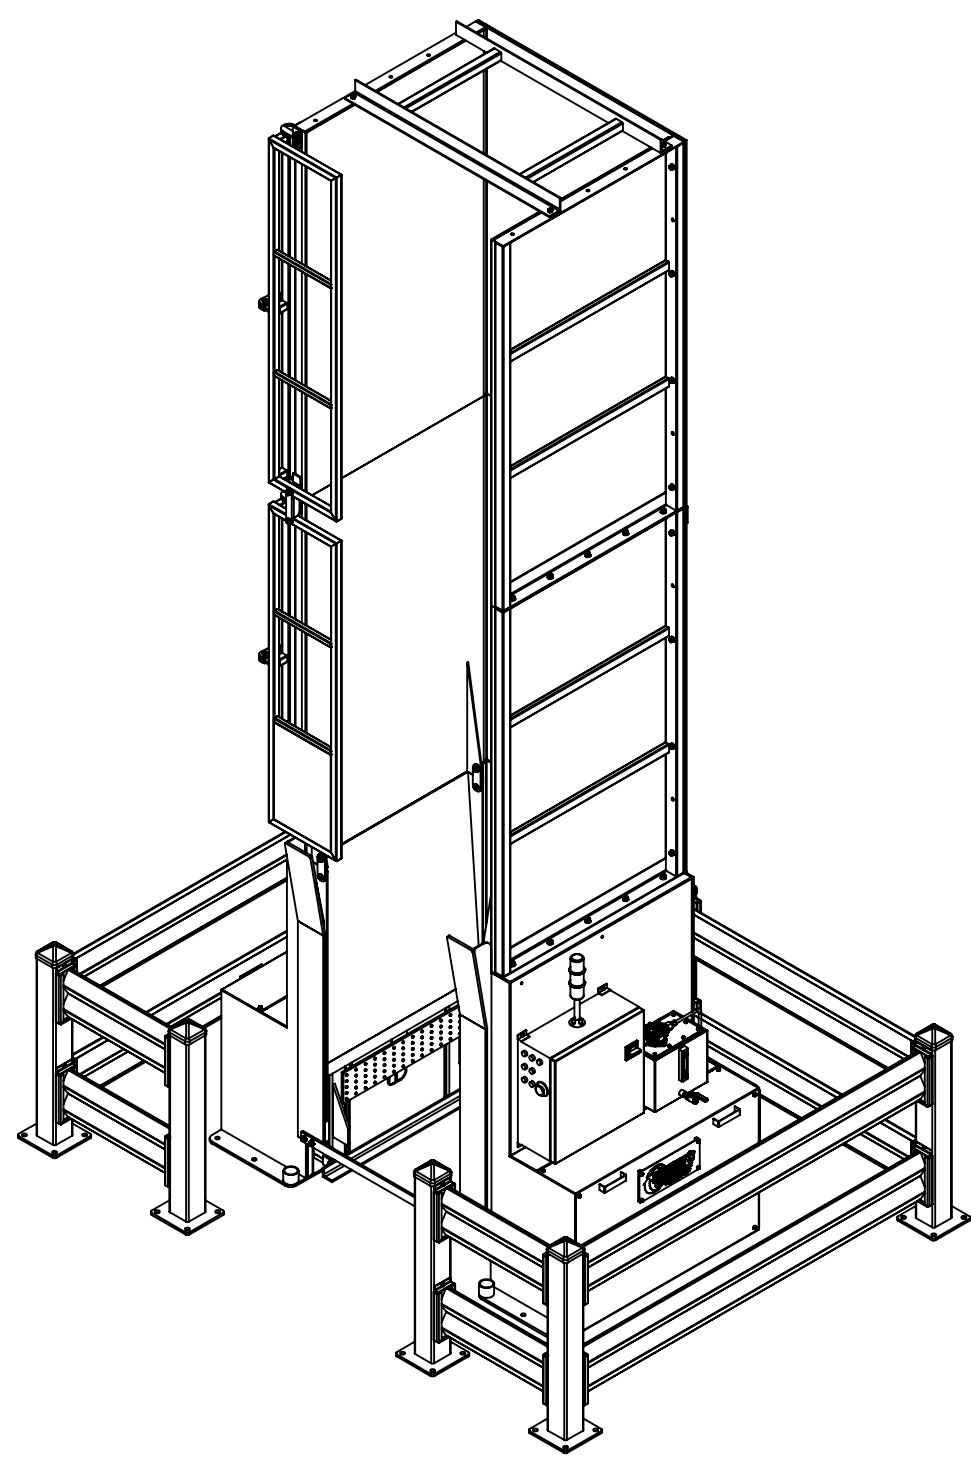

Approval Print
Cherry's Industrial Equipment
Date Sent: _____

- ☐ APPROVED. PROCEED WITH FABRICATION
- ☐ APPROVED AS NOTED. PROCEED WITH FABRICATION. FURNISH REVISED PRINTS
- ☐ REVISE AS NOTED. RE-SUBMIT FOR APPROVAL. DO NOT FABRICATE.

Tolerances Unless Otherwise Specified			PD4500 Pallet Dispenser			Date:	04/23/2013	
Decimals: 0.X = +/- 0.1 0.XX = +/- 0.01 0.XXX = +/- 0.005						Angle: +/- 1 Fraction: +/- 1/4	Scale:	1:36 D.N.S.
This drawing is confidential and is supplied on the express condition that it is not copied or communicated to other persons or companies						Third Angle Projection	Drawn By:	RJL
Do not scale - If in doubt, ask Please inform if modifications are made during manufacture			 600 Morse Ave. Elk Grove Village, IL 60007			Checked By:	RJL	
 All Units in Inches						1 01/03/2014 RJL	Material:	Steels
			#	Date	By	Weight:	5375 lbs. Aprx.	
			Drawing Revisions			Drawing #:	PD4500_R1	