
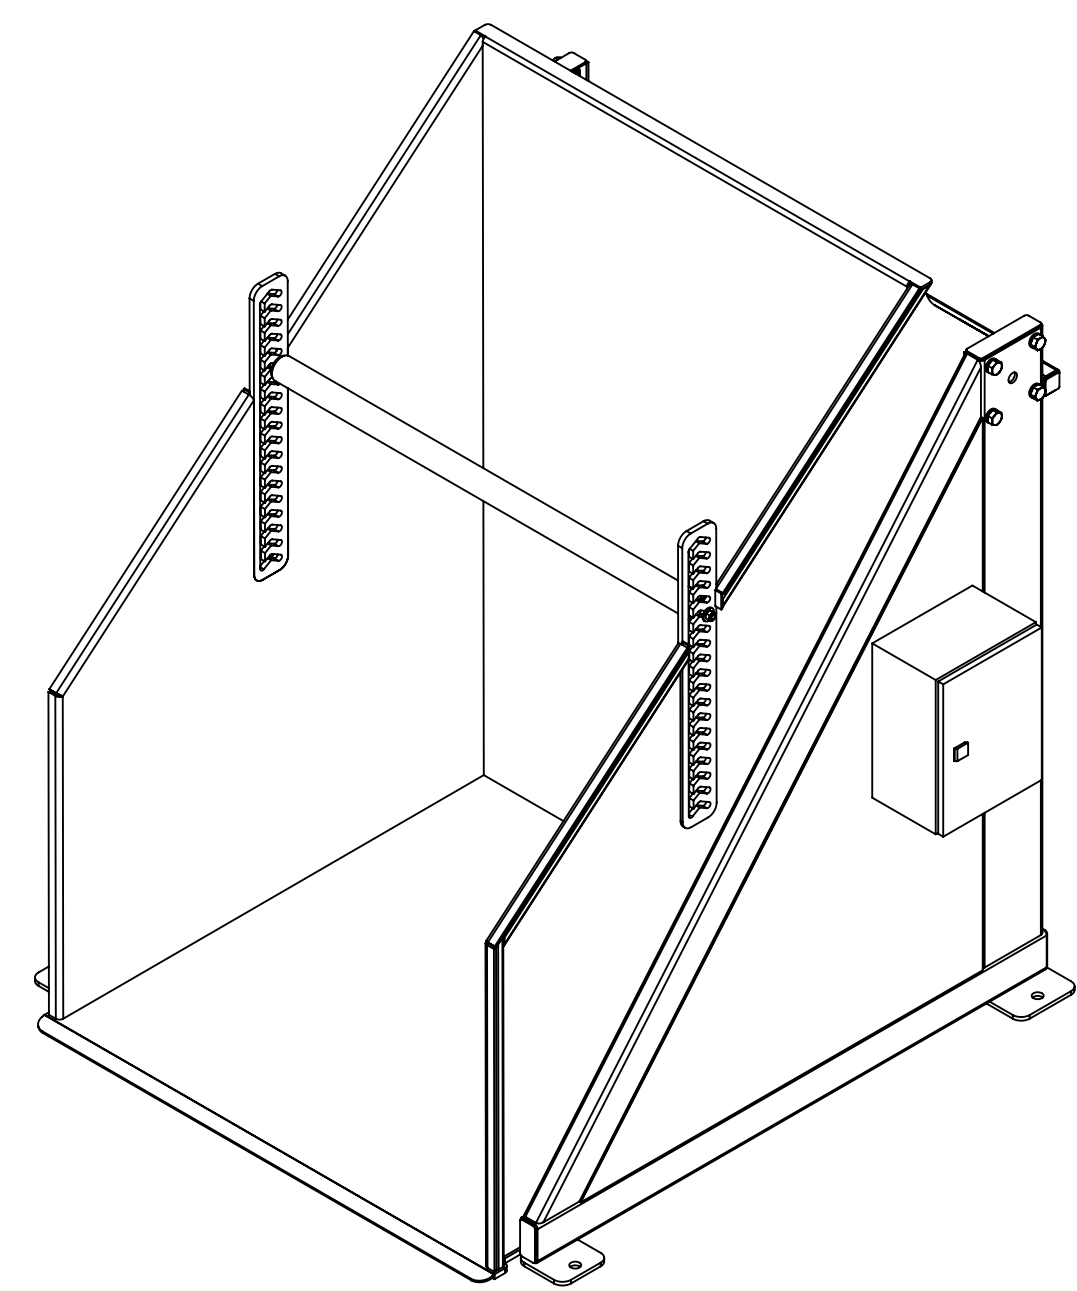
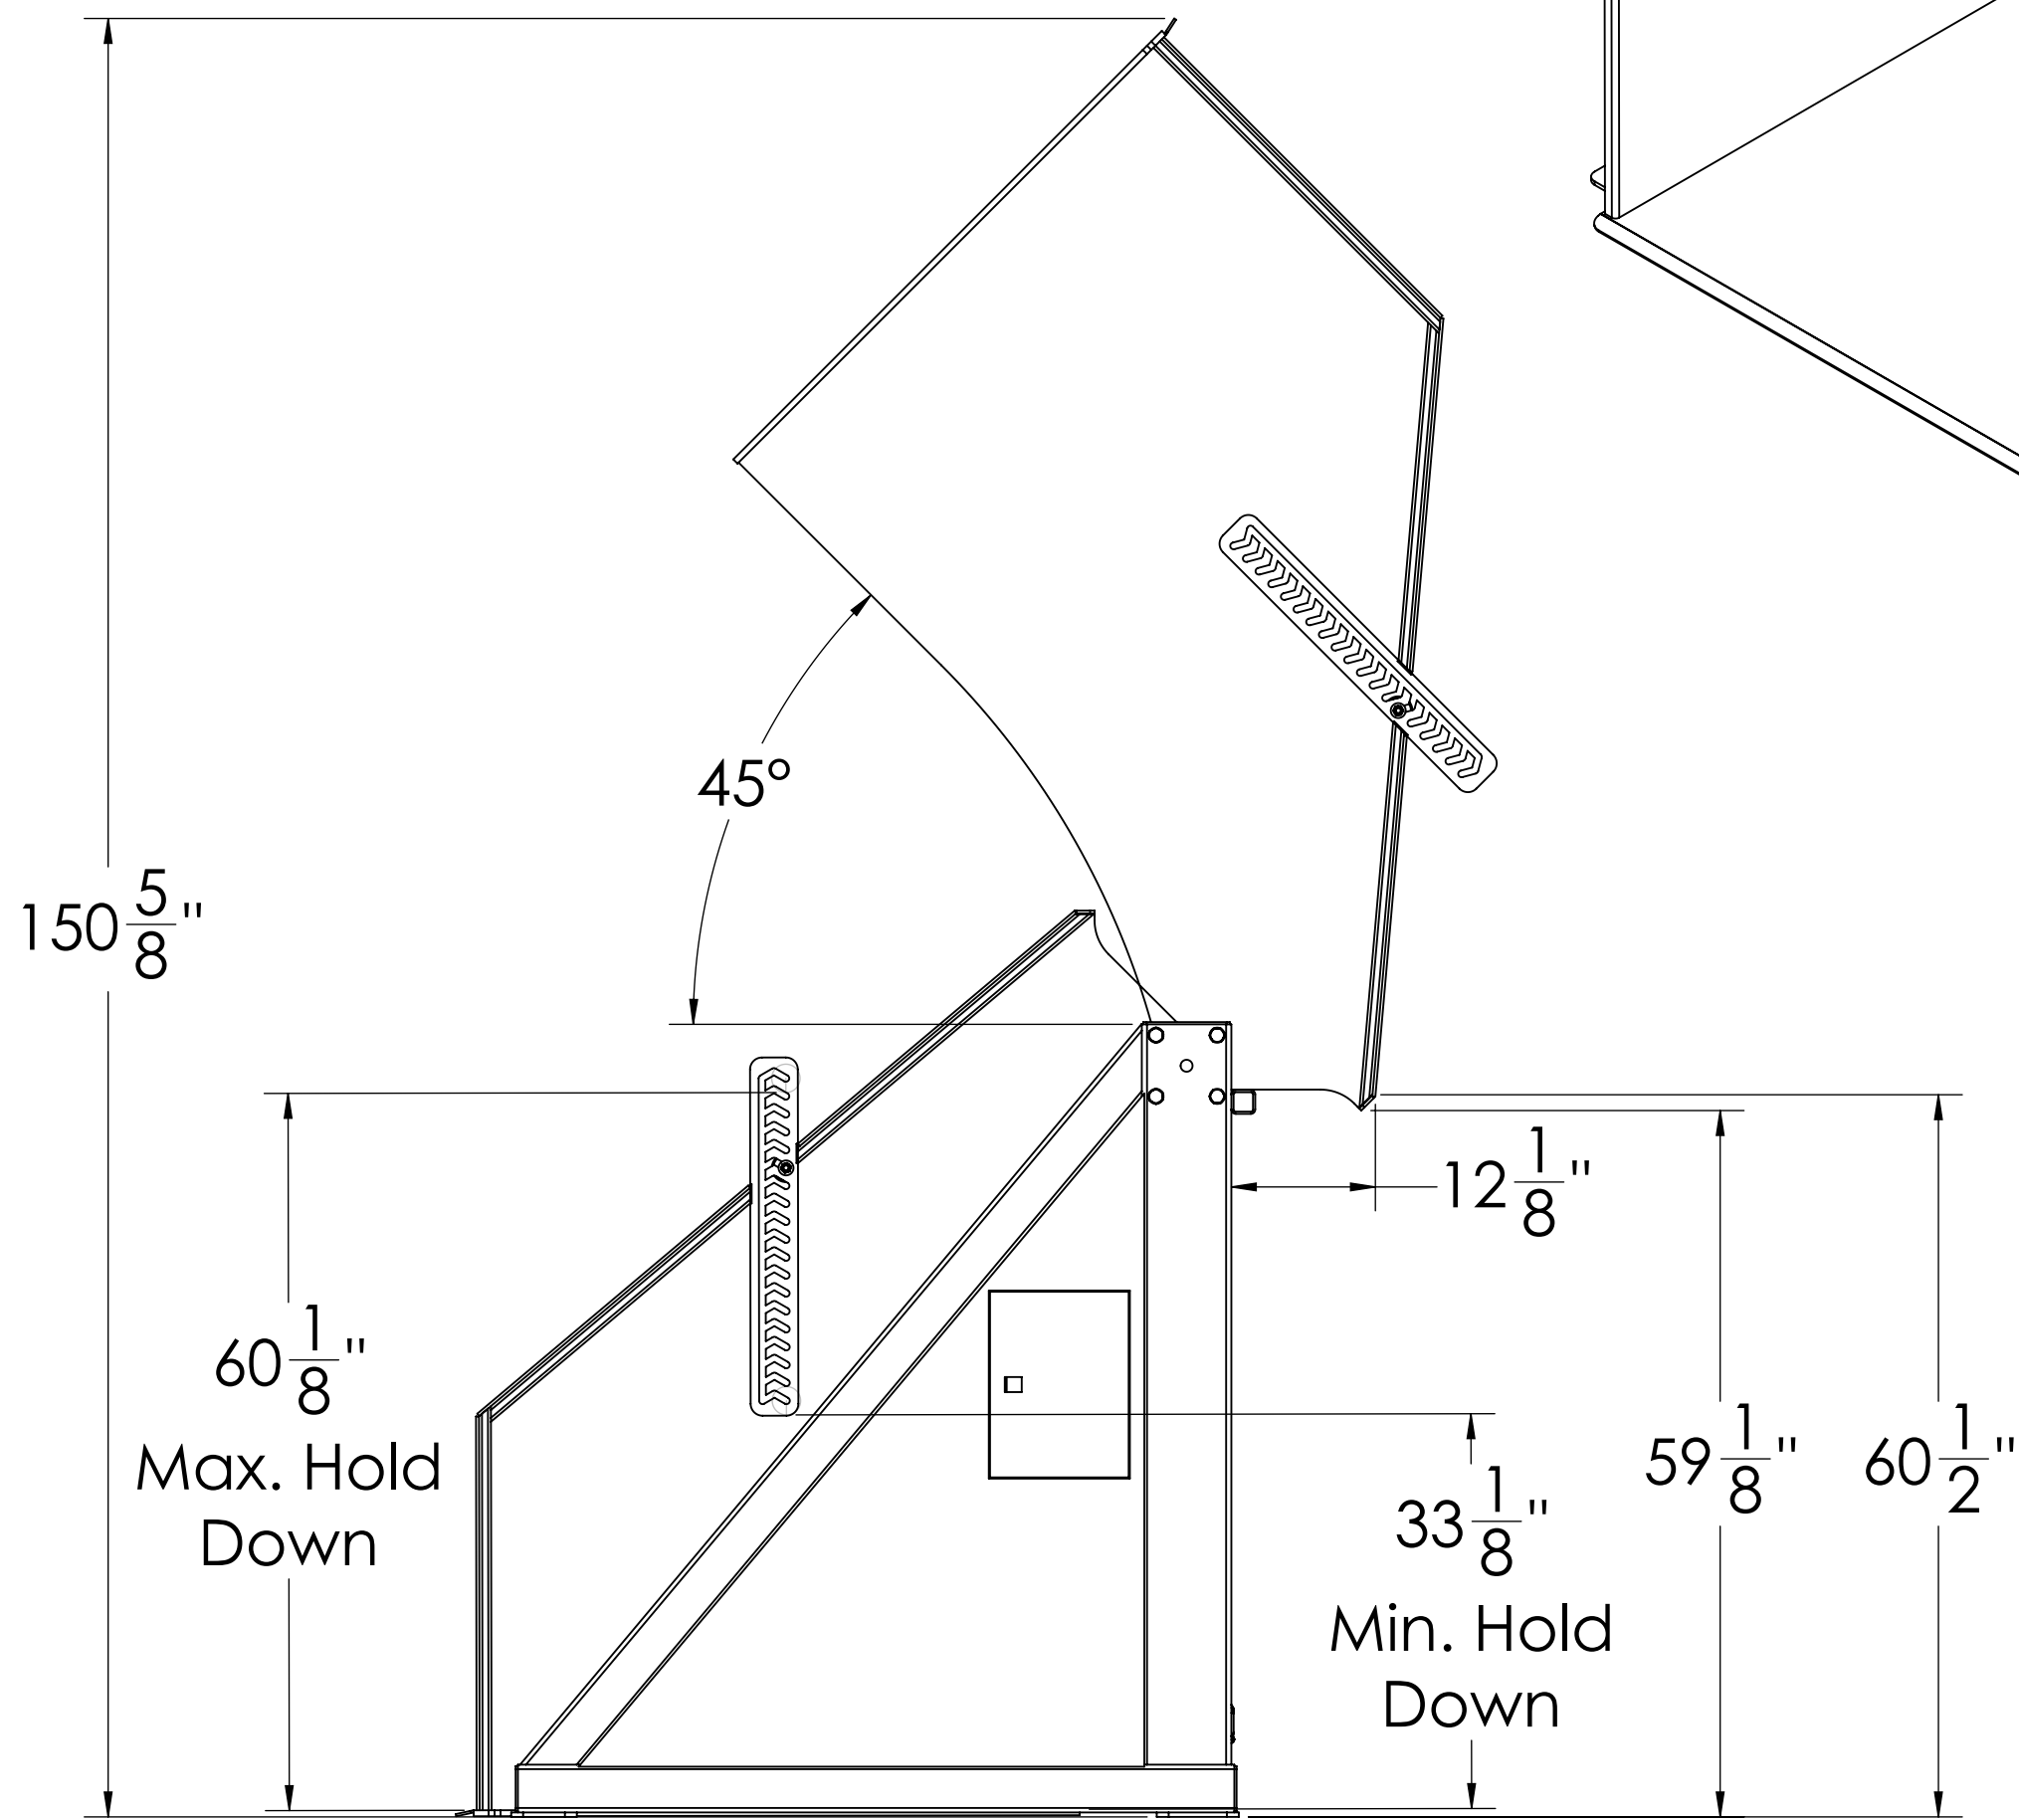



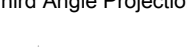
F
E
D
C
B
A

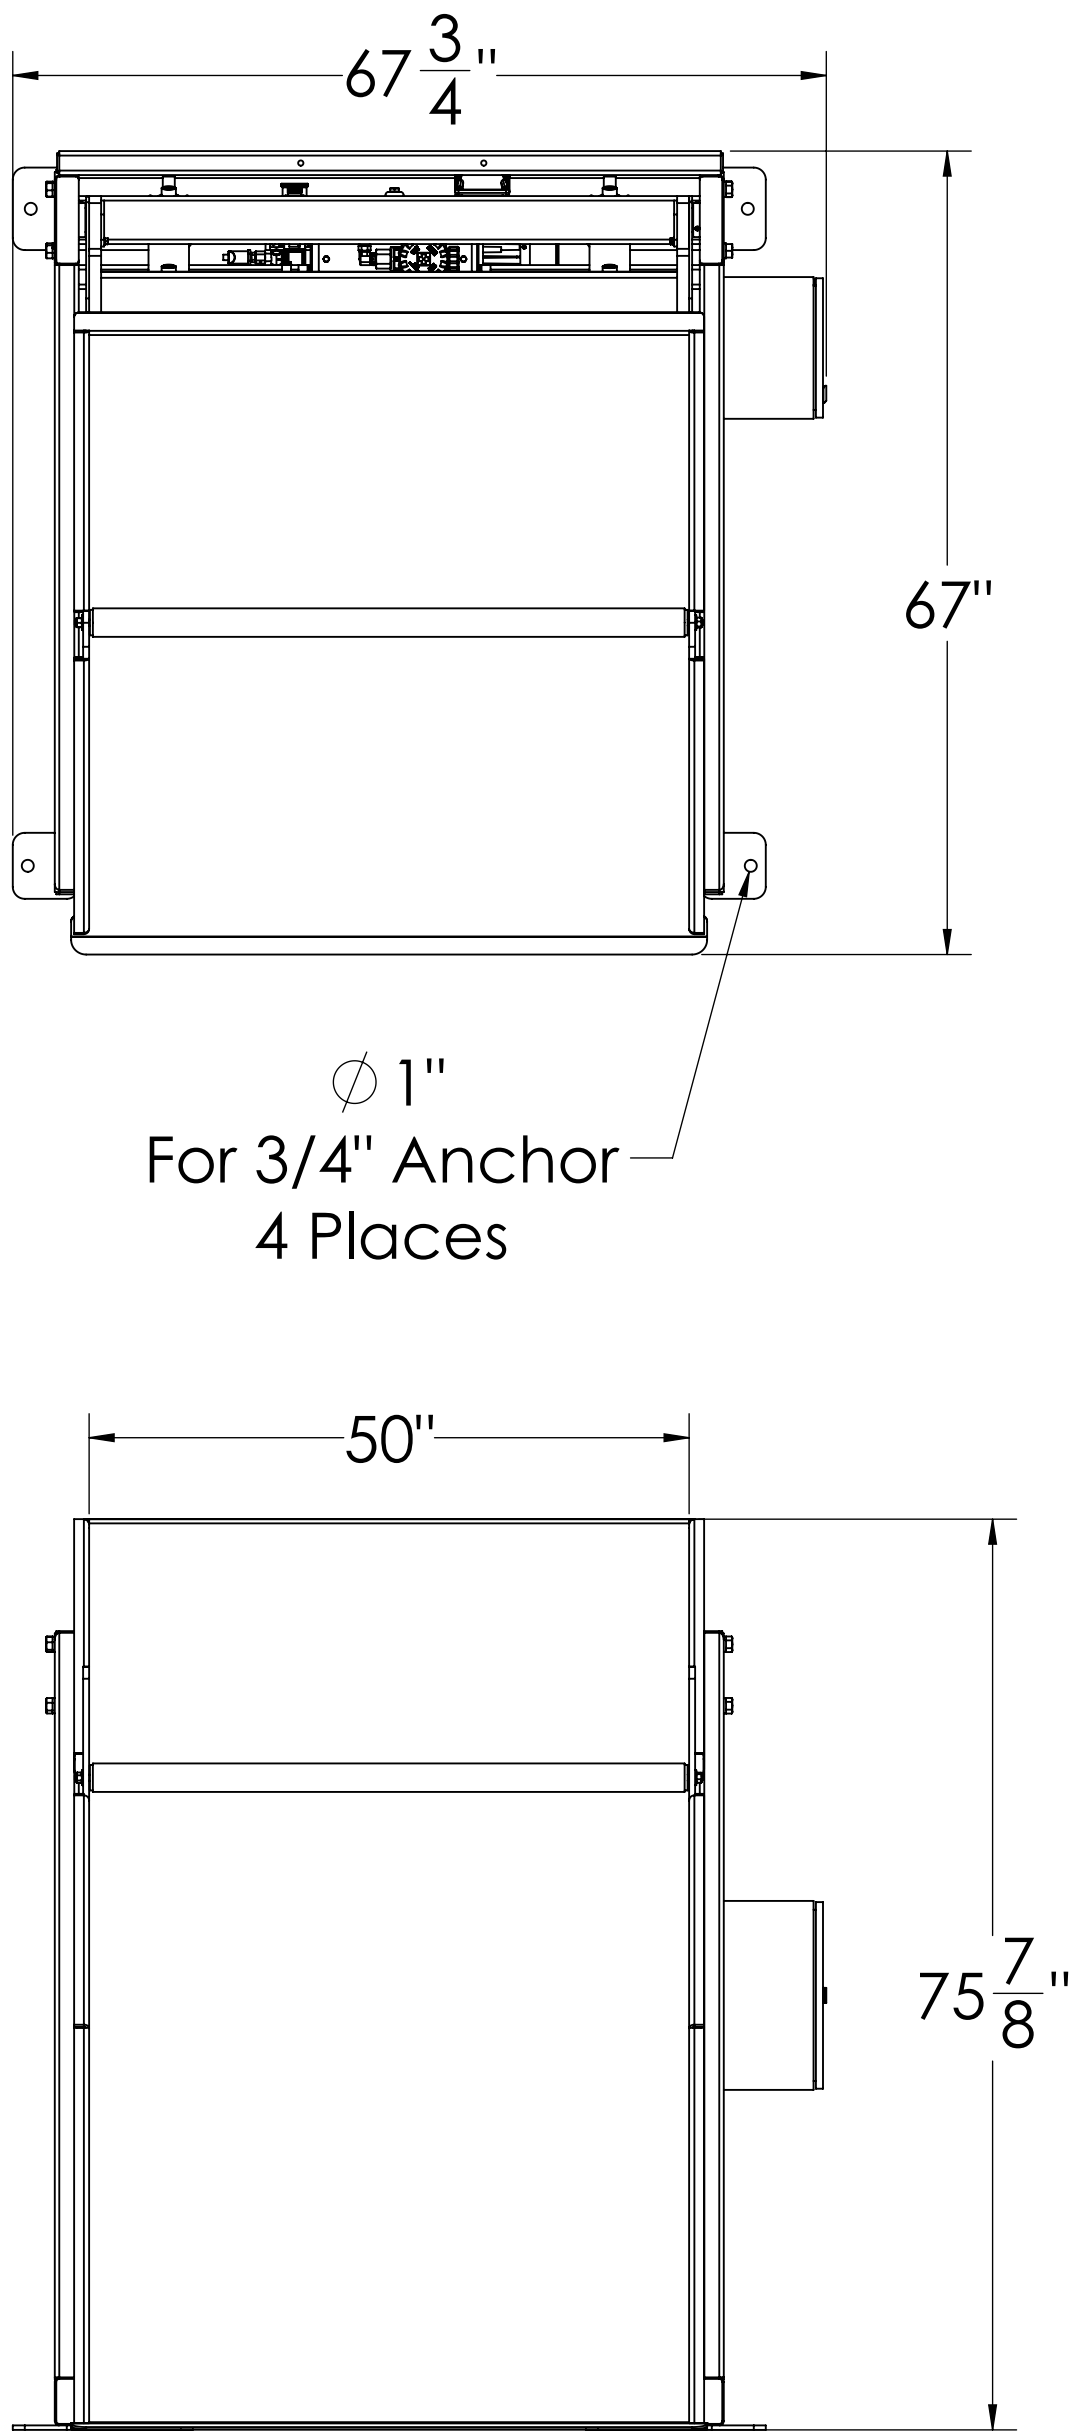

F
E
D
C
B
A

Approval Print
Cherry's Industrial Equipment
Date Sent: _____

- ☐ APPROVED. PROCEED WITH FABRICATION
- ☐ APPROVED AS NOTED. PROCEED WITH FABRICATION. FURNISH REVISED PRINTS
- ☐ REVISE AS NOTED. RE-SUBMIT FOR APPROVAL. DO NOT FABRICATE.

Tolerances Unless Otherwise Specified		<div>Box Dumper 4500lbs Cap. 60" Aprox Dump Height</div> <div>CHERRY'S INDUSTRIAL EQUIPMENT 600 Morse Ave. Elk Grove Village, IL 60007</div>		Date:	06/09/2017
Decimals: 0.X = +/- 0.1 0.XX = +/- 0.01 0.XXX = +/- 0.005				Scale:	1:xx
Angle: +/- 1 Fraction: +/- 1/4				Drawn By:	RJL
This drawing is confidential and is supplied on the express condition that it is not copied or communicated to other persons or companies		<div>Third Angle Projection</div> <div></div> <div>All Units in Inches</div>		Checked By:	RJL
Do not scale - If in doubt, ask Please inform if modifications are made during manufacture				Material:	PCS
#		Date		Weight:	1800 lbs. Aprx.
		By		Drawing #:	BD4.5K-60-01a
		Drawing Revisions			