


Approval Print Cherry's Industrial Equipment Date Sent: _____	
<input type="checkbox"/>	APPROVED. PROCEED WITH FABRICATION
<input type="checkbox"/>	APPROVED AS NOTED. PROCEED WITH FABRICATION. FURNISH REVISED PRINTS
<input type="checkbox"/>	REVISE AS NOTED. RE-SUBMIT FOR APPROVAL. DO NOT FABRICATE.

Tolerances Unless Otherwise Specified	
Decimals: 0.X = +/- 0.1 0.XX = +/- 0.01 0.XXX = +/- 0.005	Angle: +/- 1 Fraction: +/- 1/4
This drawing is confidential and is supplied on the express condition that it is not copied or communicated to other persons or companies	
Do not scale - If in doubt, ask Please inform if modifications are made during manufacture	
Third Angle Projection	
All Units in Inches	




1	12/15/2015	RJL
#	Date	By
Drawing Revisions		

PSR-100 Pallet Retriever 5 Deg. Tilt Option	
 600 Morse Ave. Elk Grove Village, IL 60007	

Date:	11/09/2014
Scale:	1:xx
Drawn By:	RJL
Checked By:	RJL
Material:	PCS
Weight:	4300 lbs. Aprx.
Drawing #:	PSR-100

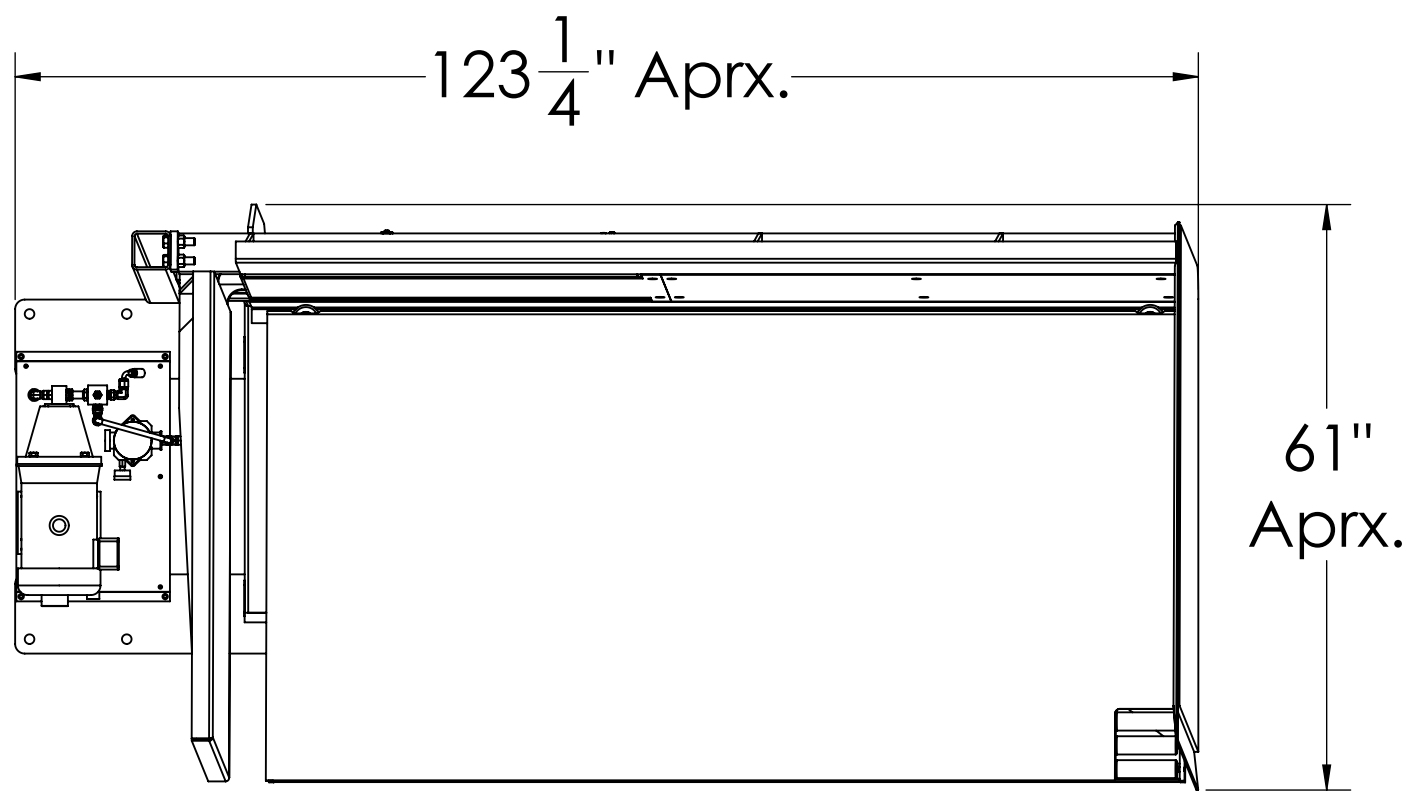

Shipping Position

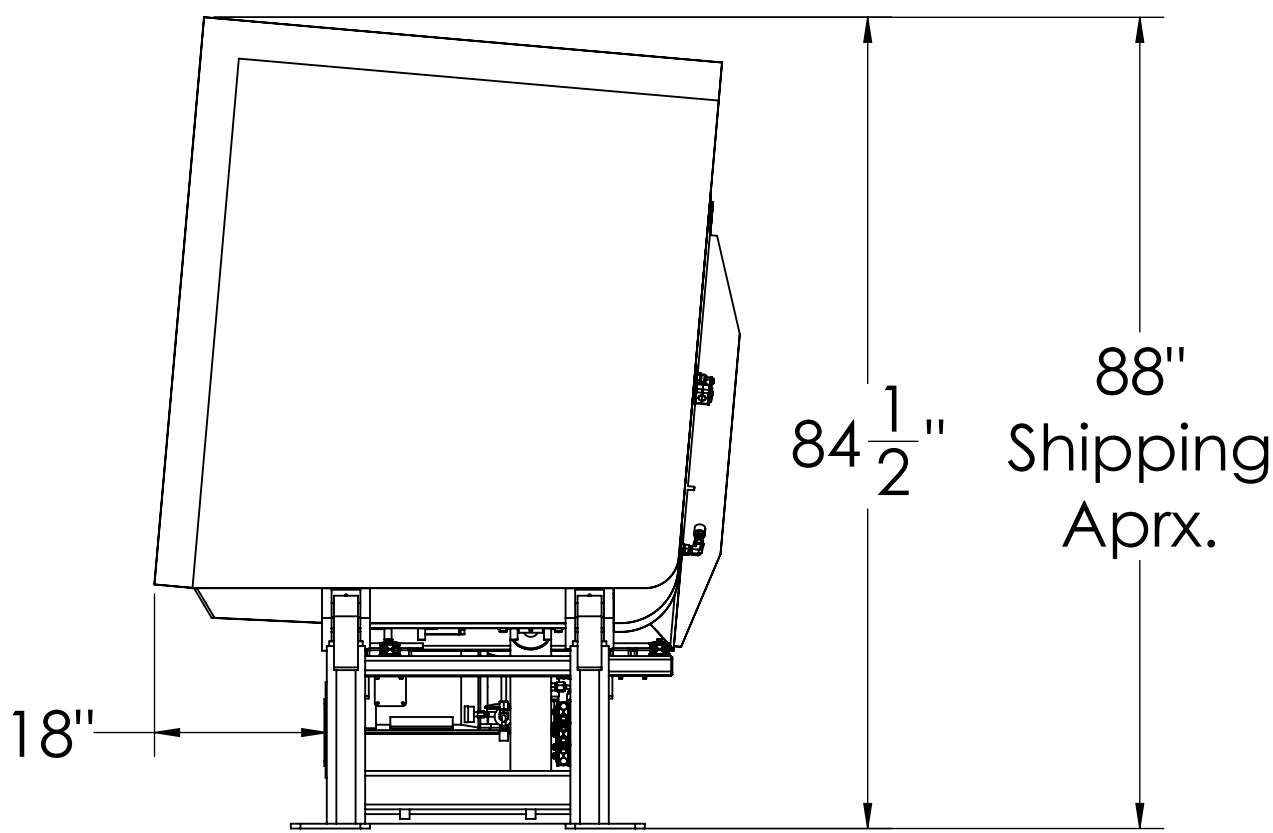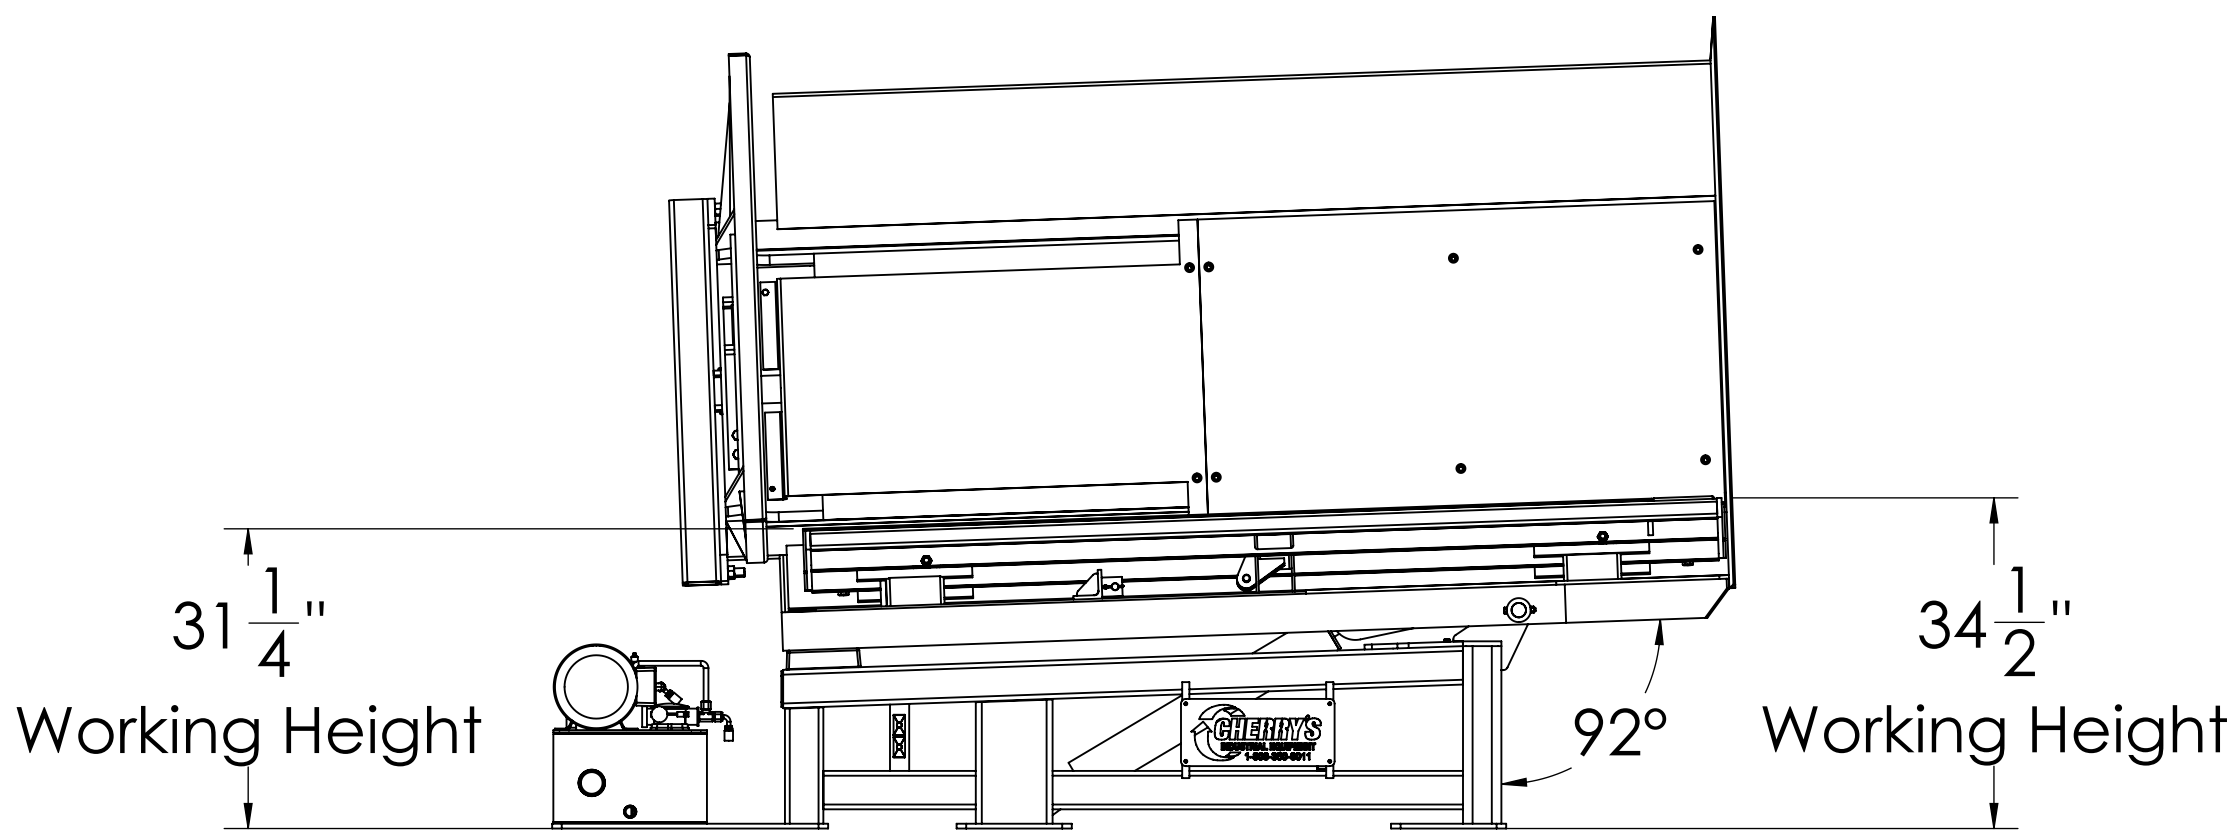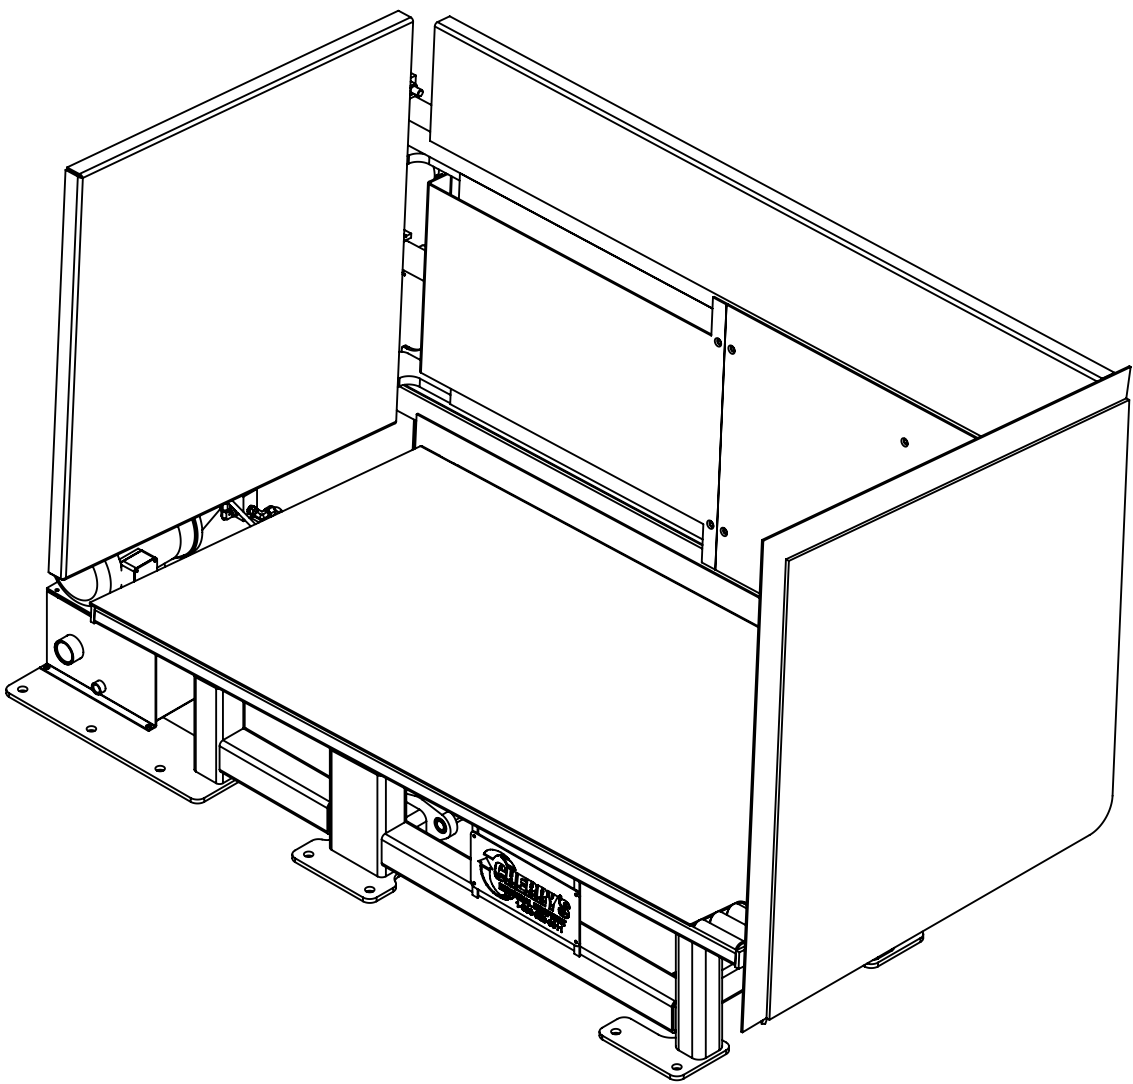

Approval Print
Cherry's Industrial Equipment

Date Sent: _____

- ☐ APPROVED. PROCEED WITH FABRICATION
- ☐ APPROVED AS NOTED. PROCEED WITH FABRICATION. FURNISH REVISED PRINTS
- ☐ REVISE AS NOTED. RE-SUBMIT FOR APPROVAL. DO NOT FABRICATE.

Tolerances Unless Otherwise Specified


Decimals: 0.X = +/- 0.1
0.XX = +/- 0.01
0.XXX = +/- 0.005

Angle: +/- 1
Fraction: +/- 1/4

This drawing is confidential and is supplied on the express condition that it is not copied or communicated to other persons or companies

Do not scale - If in doubt, ask
Please inform if modifications are made during manufacture

Third Angle Projection

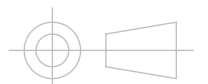

All Units in Inches

1	12/15/2015	RJL
#	Date	By
Drawing Revisions		

PSR-100 Pallet Retriever
5 Deg. Tilt Option



600 Morse Ave.
Elk Grove Village, IL 60007

Date:	11/09/2014
Scale:	1:xx
Drawn By:	RJL
Checked By:	RJL
Material:	PCS
Weight:	4300 lbs. Aprx.
Drawing #:	PSR-100