


Approval Print	
Cherry's Industrial Equipment	
Date Sent: _____	
<input type="checkbox"/>	APPROVED. PROCEED WITH FABRICATION
<input type="checkbox"/>	APPROVED AS NOTED. PROCEED WITH FABRICATION. FURNISH REVISED PRINTS
<input type="checkbox"/>	REVISE AS NOTED. RE-SUBMIT FOR APPROVAL. DO NOT FABRICATE.

Tolerances Unless Otherwise Specified	
Decimals: 0.X = +/- 0.1 0.XX = +/- 0.01 0.XXX = +/- 0.005	Angle: +/- 1 Fraction: +/- 1/4
This drawing is confidential and is supplied on the express condition that it is not copied or communicated to other persons or companies	
Do not scale - If in doubt, ask	
Please inform if modifications are made during manufacture	
Third Angle Projection	
All Units in Inches	




1	12/15/2015	RJL
#	Date	By
Drawing Revisions		

PSR-104 Pallet Retriever	
5 Deg. Tilt Option	
	
600 Morse Ave. Elk Grove Village, IL 60007	

Date:	11/09/2014
Scale:	1:xx
Drawn By:	RJL
Checked By:	RJL
Material:	PCS
Weight:	4450 lbs. Aprx.
Drawing #:	PSR-104

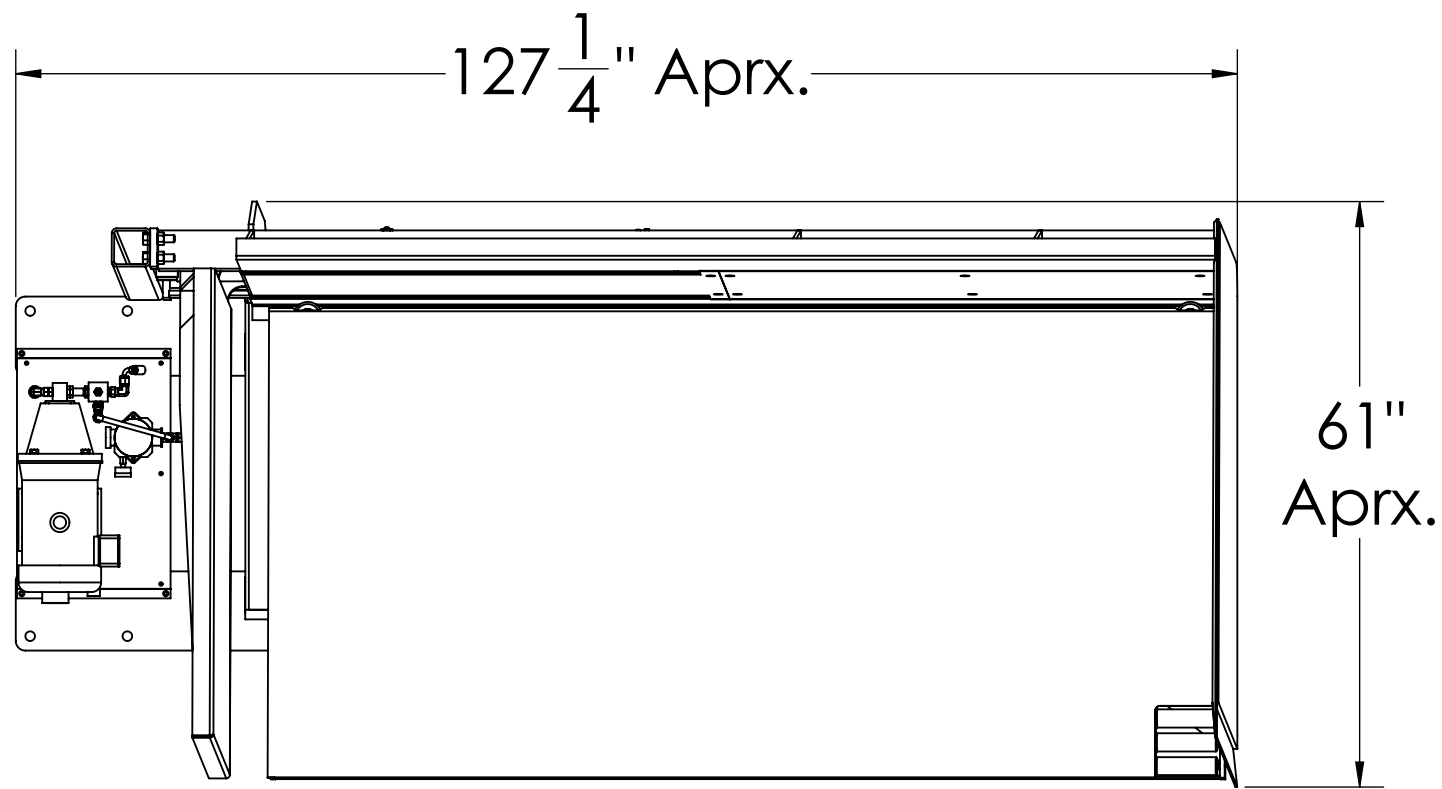

Shipping Position

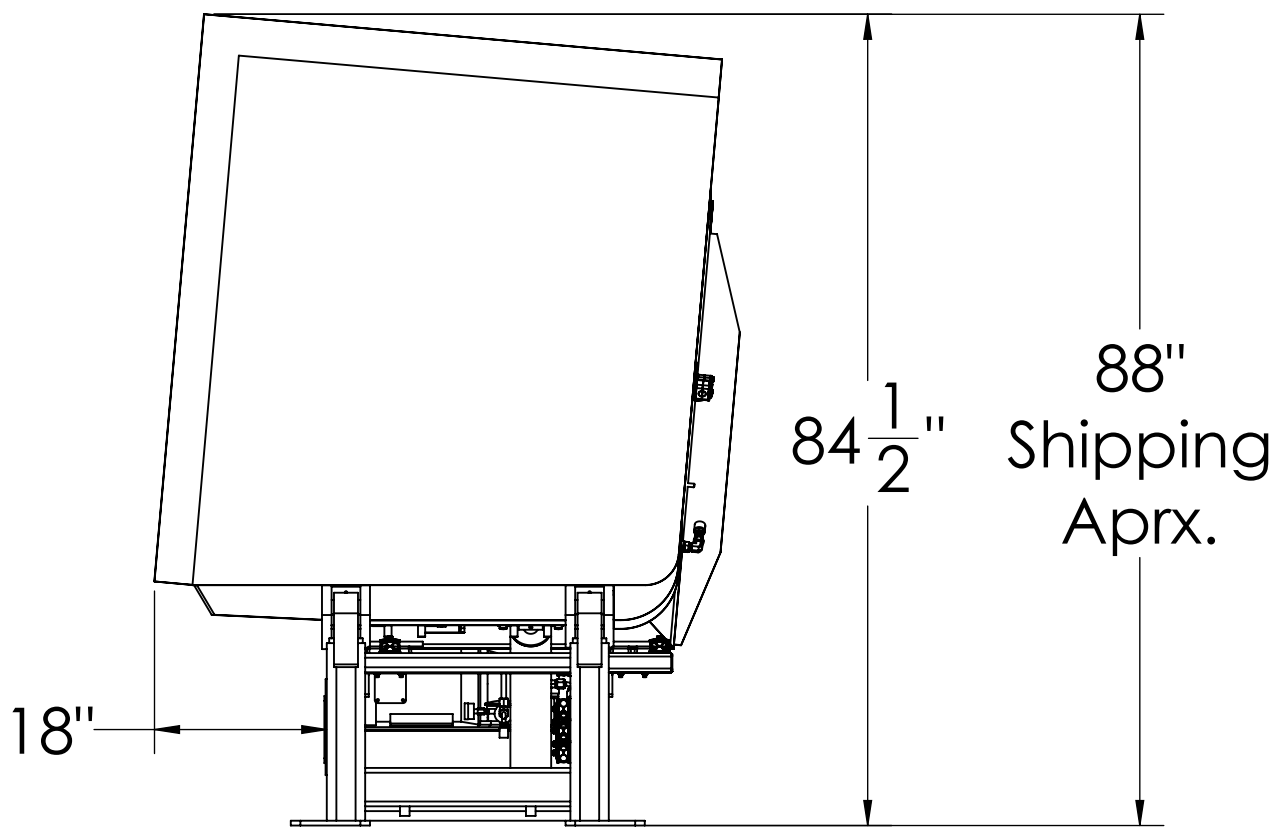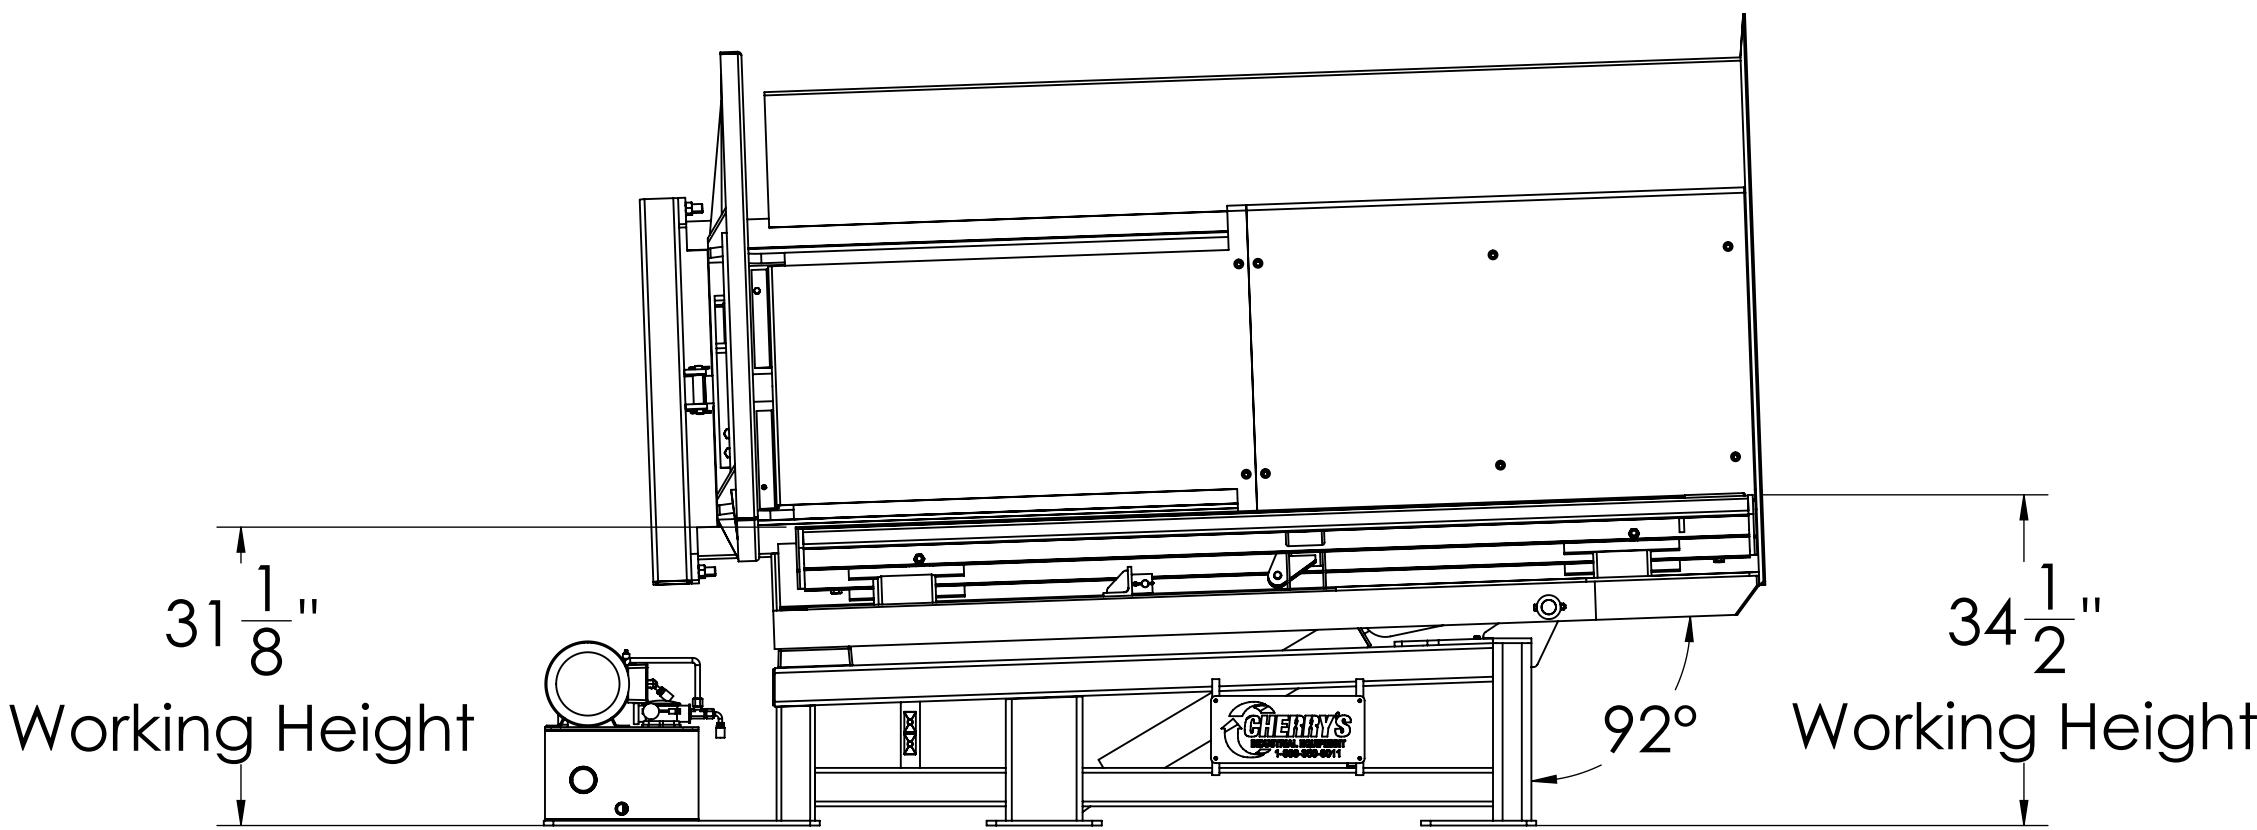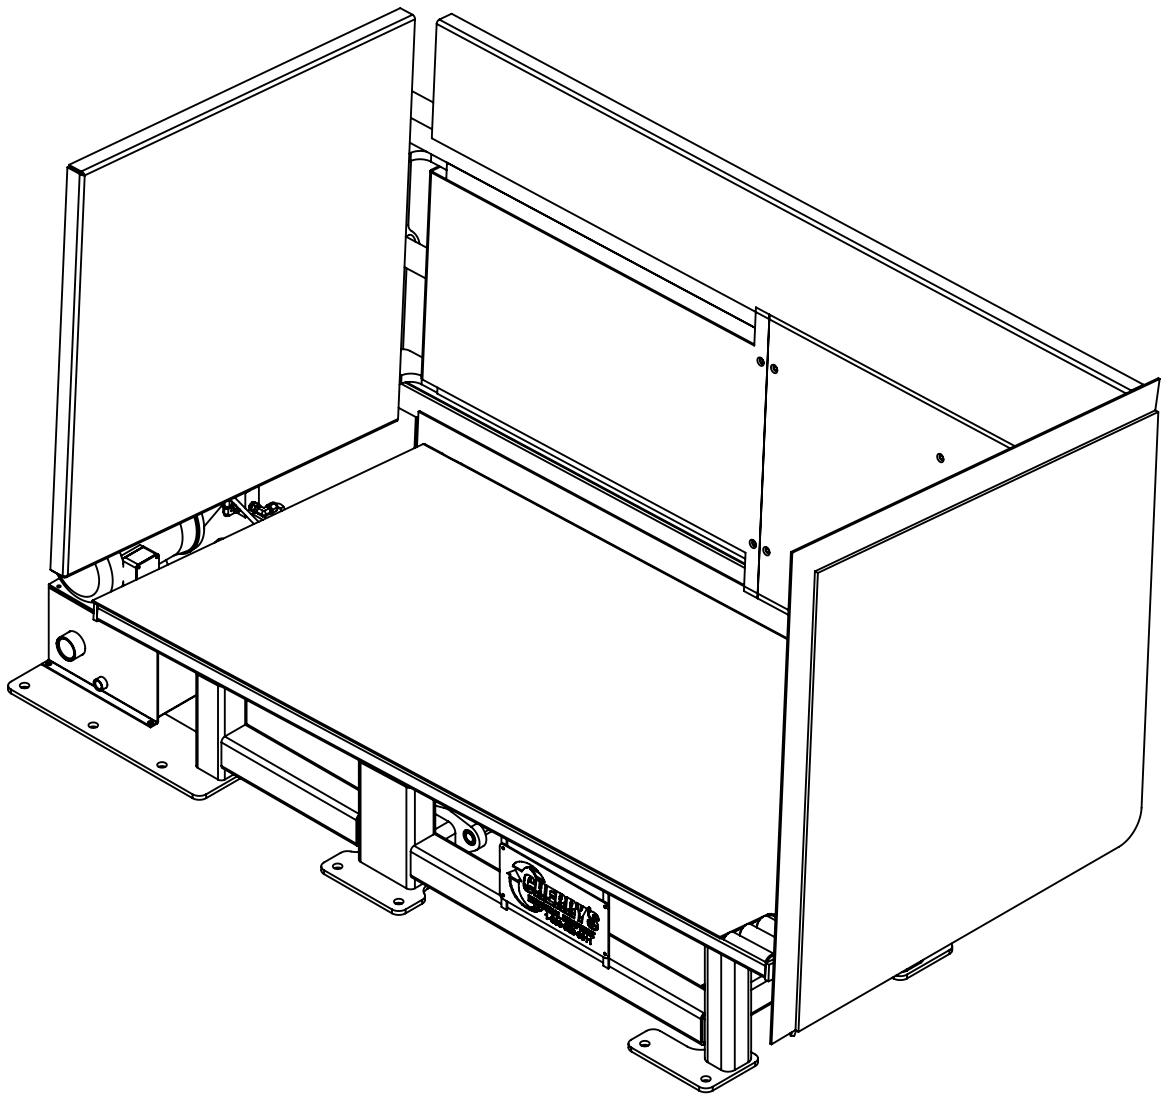

Approval Print  
Cherry's Industrial Equipment

Date Sent: \_\_\_\_\_

- ☐ APPROVED. PROCEED WITH FABRICATION
- ☐ APPROVED AS NOTED. PROCEED WITH FABRICATION. FURNISH REVISED PRINTS
- ☐ REVISE AS NOTED. RE-SUBMIT FOR APPROVAL. DO NOT FABRICATE.

Tolerances Unless Otherwise Specified


Decimals: 0.X = +/- 0.1  
0.XX = +/- 0.01  
0.XXX = +/- 0.005

Angle: +/- 1  
Fraction: +/- 1/4

This drawing is confidential and is supplied on the express condition that it is not copied or communicated to other persons or companies

Do not scale - If in doubt, ask  
Please inform if modifications are made during manufacture

Third Angle Projection

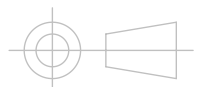

All Units in Inches

1	12/15/2015	RJL
#	Date	By
Drawing Revisions		

PSR-104 Pallet Retriever  
5 Deg. Tilt Option



600 Morse Ave.  
Elk Grove Village, IL 60007

Date:	11/09/2014
Scale:	1:xx
Drawn By:	RJL
Checked By:	RJL
Material:	PCS
Weight:	4450 lbs. Aprx.
Drawing #:	PSR-104