



8 7 6 5 4 3 2 1

F E D C B A



A


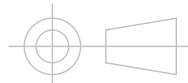
8 7 6 5 4 3 2 1

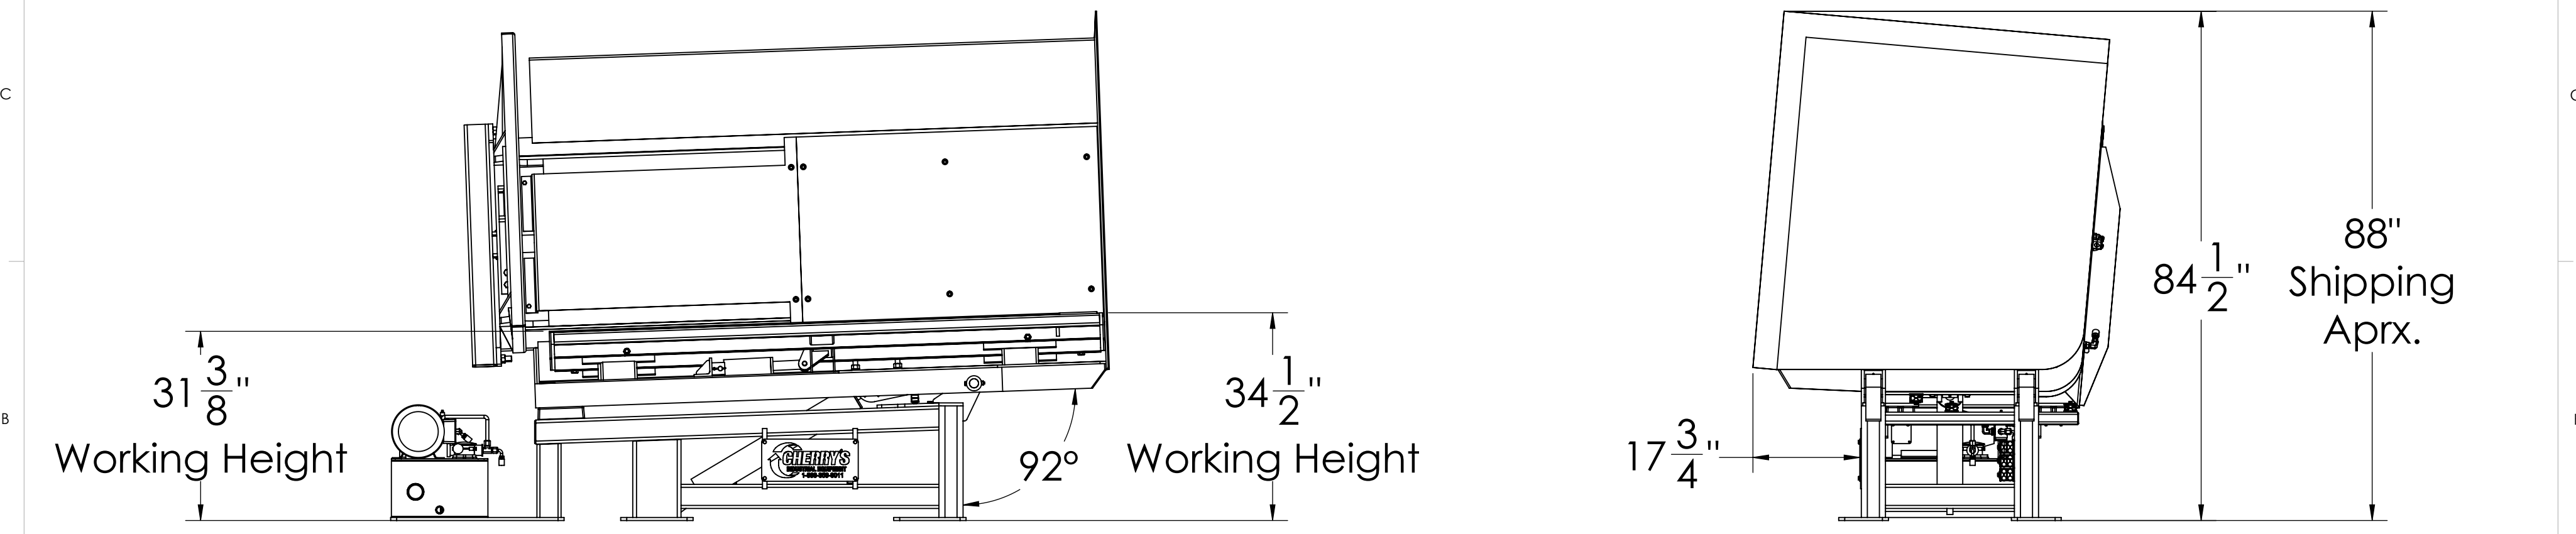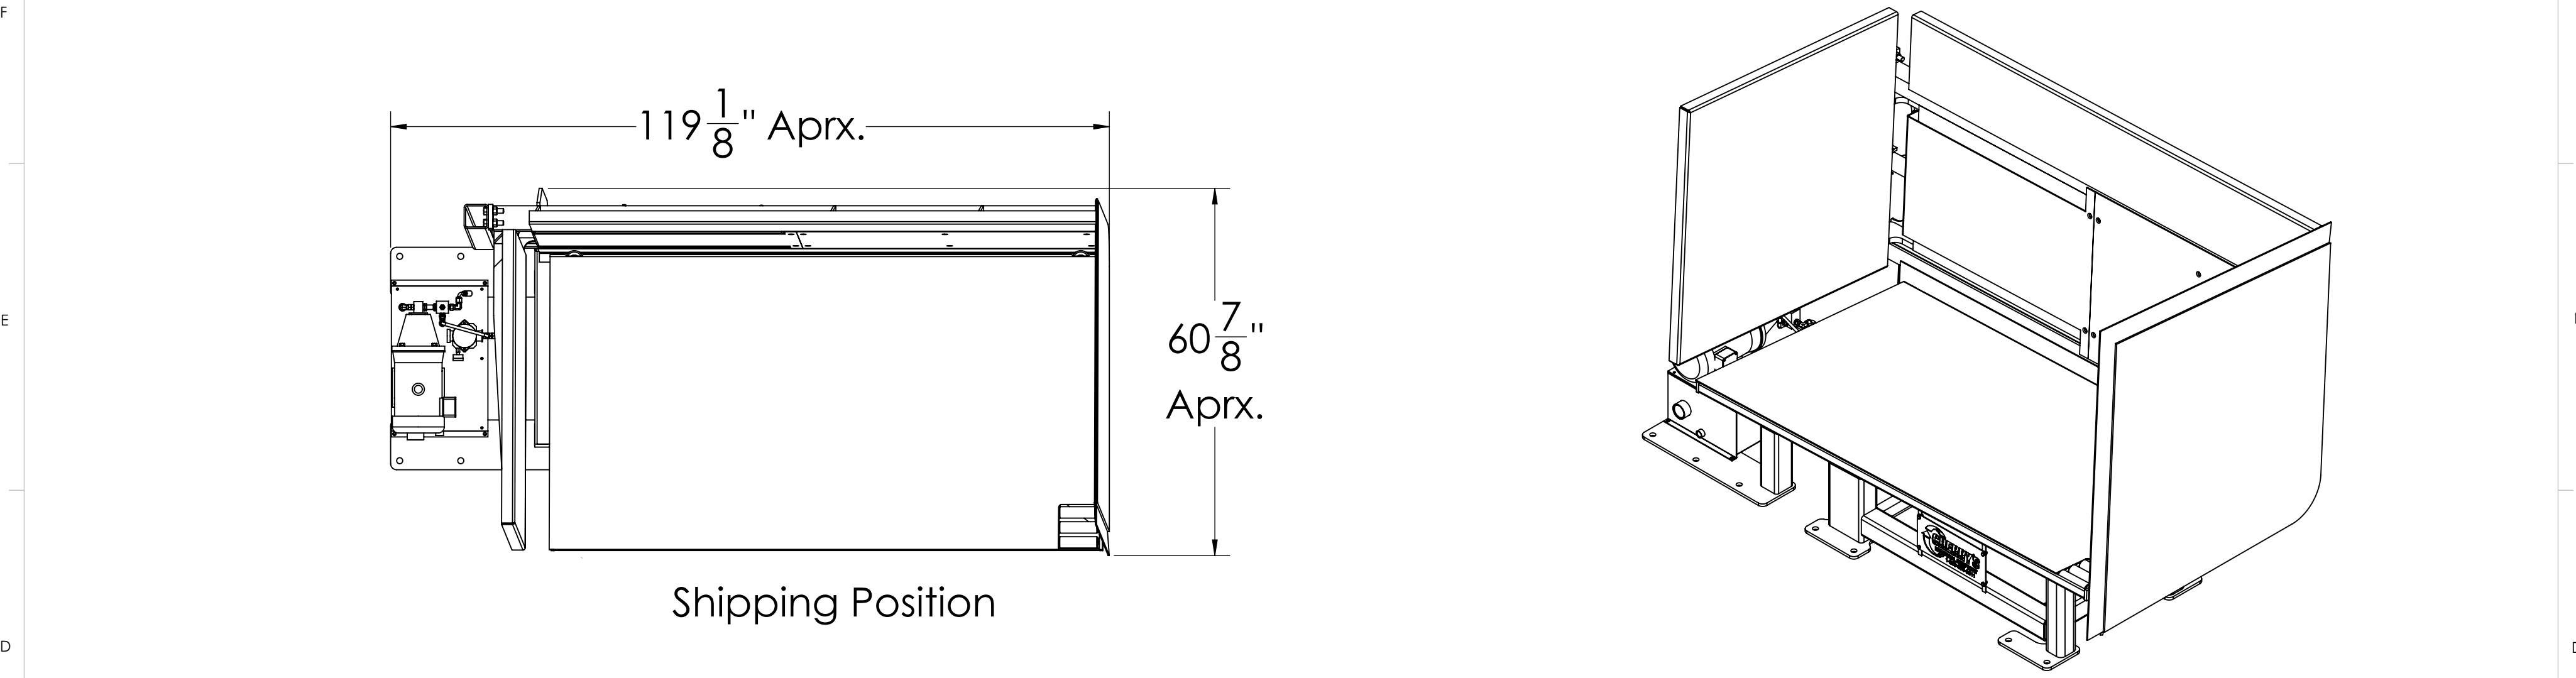

Approval Print
Cherry's Industrial Equipment

Date Sent: _____

- ☐ APPROVED. PROCEED WITH FABRICATION
- ☐ APPROVED AS NOTED. PROCEED WITH FABRICATION. FURNISH REVISED PRINTS
- ☐ REVISE AS NOTED. RE-SUBMIT FOR APPROVAL. DO NOT FABRICATE.

Tolerances Unless Otherwise Specified			<div>PSR-96 Pallet Retriever 5 Deg. Tilt Option</div> <div> 600 Morse Ave. Elk Grove Village, IL 60007</div>			Date:	11/09/2014	
Decimals: 0.X = +/- 0.1 0.XX = +/- 0.01 0.XXX = +/- 0.005						Angle: +/- 1 Fraction: +/- 1/4	Scale:	1:xx
This drawing is confidential and is supplied on the express condition that it is not copied or communicated to other persons or companies						Drawn By: RJL		
Third Angle Projection			<div></div> <div>All Units in Inches</div>			Checked By:	RJL	
Do not scale - If in doubt, ask			1	12/15/2015	RJL	Material:	PCS	
Please inform if modifications are made during manufacture			#	Date	By	Weight:	3700 lbs. Aprx.	
			Drawing Revisions			Drawing #:	PSR-96	