

Approval Print
Cherry's Industrial Equipment
Date Sent: _____

☐

APPROVED. PROCEED WITH FABRICATION

☐


APPROVED AS NOTED. PROCEED WITH FABRICATION. FURNISH REVISED PRINTS

☐




REVISE AS NOTED. RE-SUBMIT FOR APPROVAL. DO NOT FABRICATE.

Tolerances Unless Otherwise Specified				PSR-118 Pallet Retriever 5 Deg. Tilt Option		Date:	11/09/2014
Decimals: 0.X = +/- 0.1 0.XX = +/- 0.01 0.XXX = +/- 0.005		Angle: +/- 1 Fraction: +/- 1/4				Scale:	1:xx
This drawing is confidential and is supplied on the express condition that it is not copied or communicated to other persons or companies		Third Angle Projection				Drawn By:	RJL
Do not scale - If in doubt, ask Please inform if modifications are made during manufacture						Checked By:	RJL
		All Units in Inches				Material:	PCS
						Weight:	4900 lbs. Aprx.
						Drawing #:	PSR-118

CHERRY'S
INDUSTRIAL EQUIPMENT
600 Morse Ave.
Elk Grove Village, IL 60007

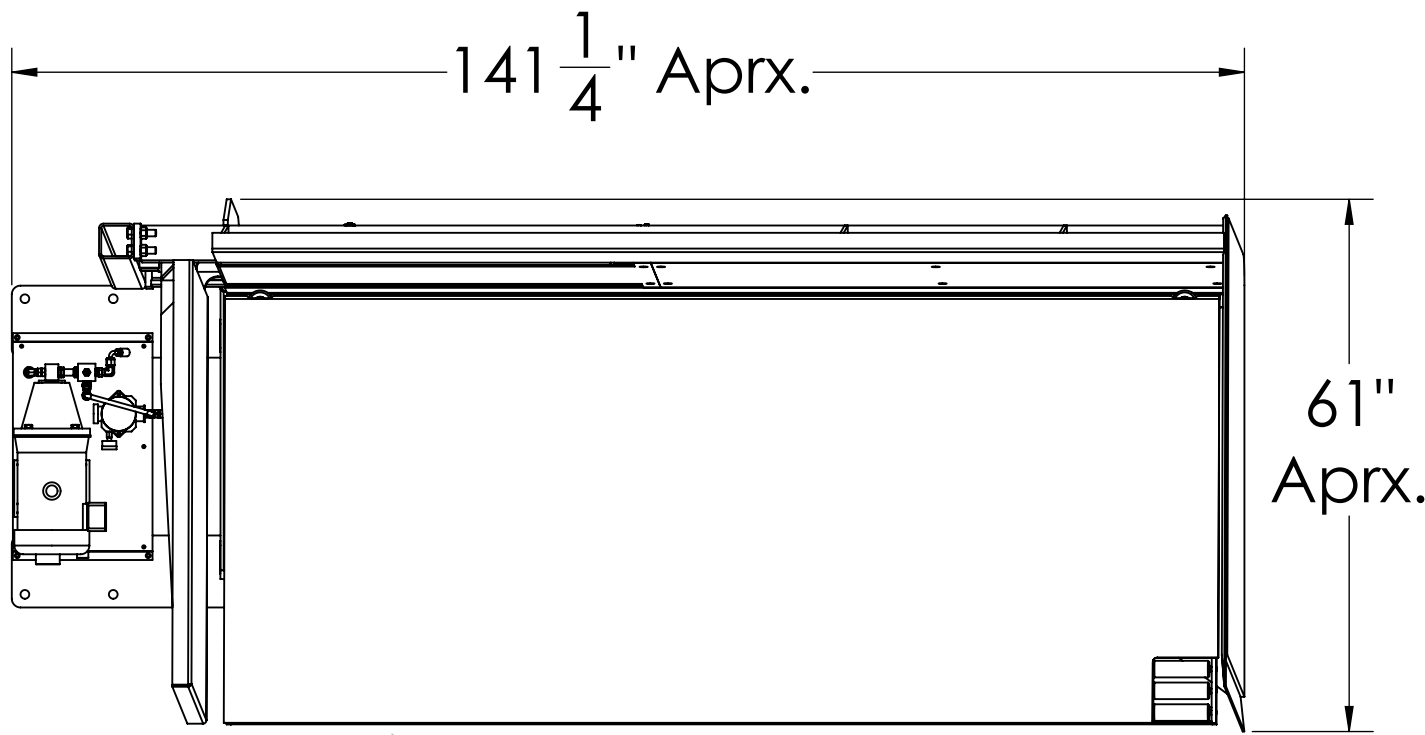

Shipping Position

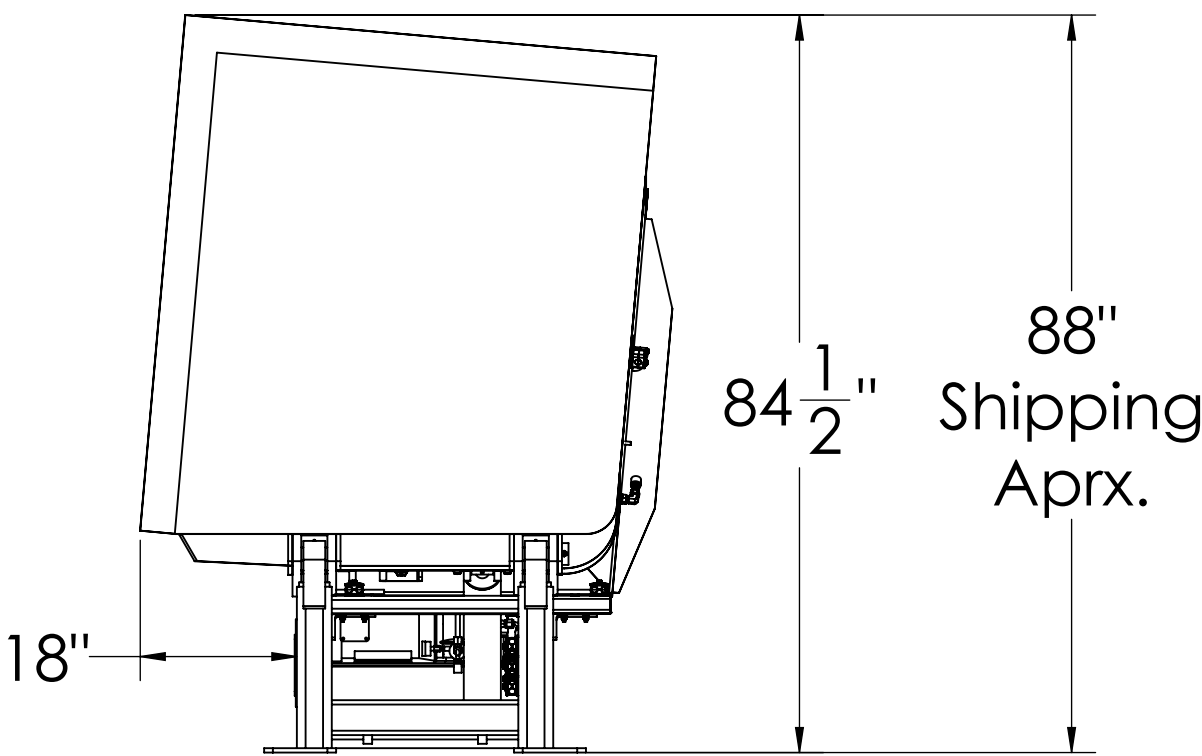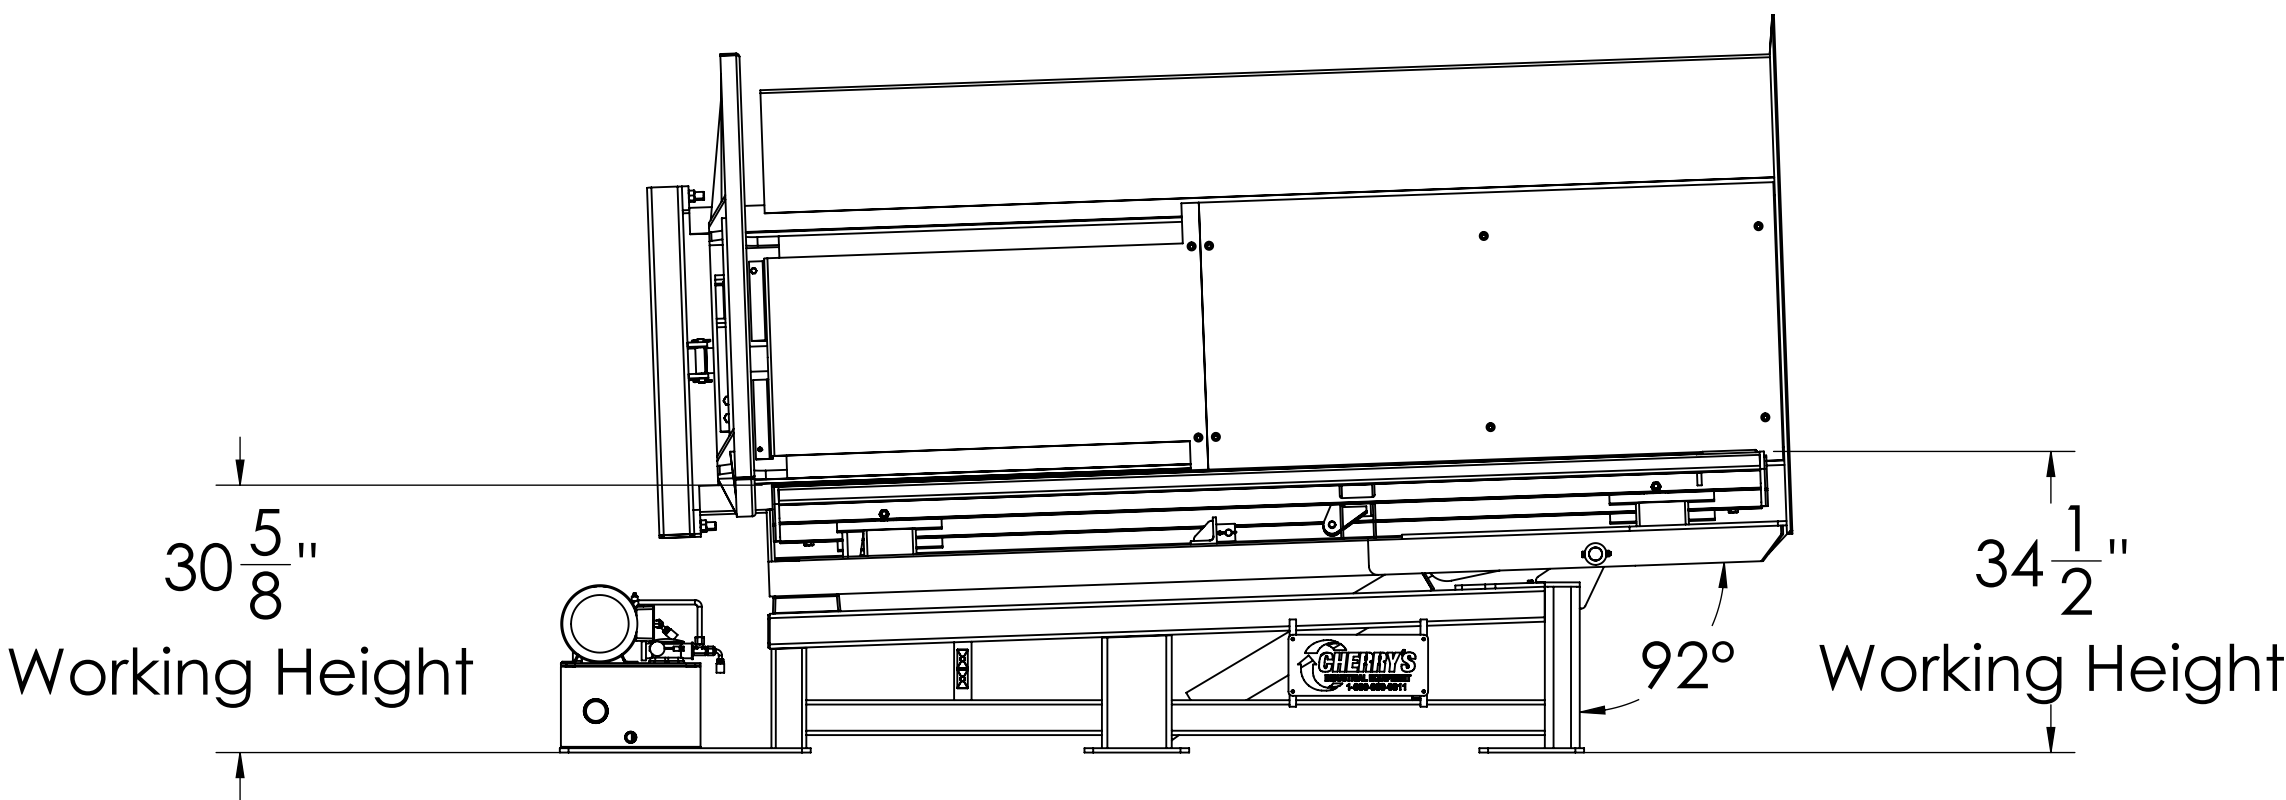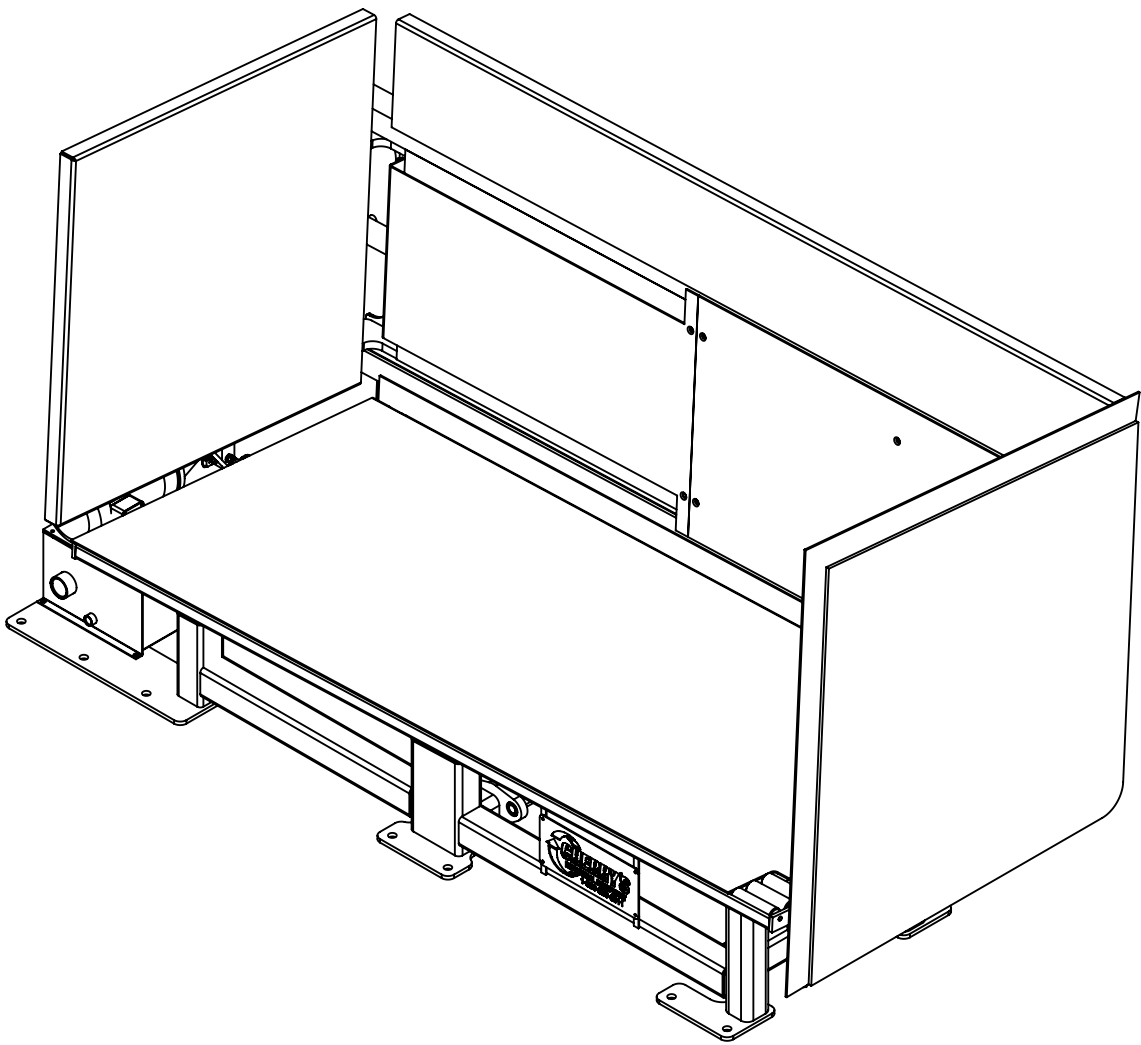

Approval Print
Cherry's Industrial Equipment

Date Sent: _____

- ☐ APPROVED. PROCEED WITH FABRICATION
- ☐ APPROVED AS NOTED. PROCEED WITH FABRICATION. FURNISH REVISED PRINTS
- ☐ REVISE AS NOTED. RE-SUBMIT FOR APPROVAL. DO NOT FABRICATE.

Tolerances Unless Otherwise Specified


Decimals: 0.X = +/- 0.1
0.XX = +/- 0.01
0.XXX = +/- 0.005

Angle: +/- 1
Fraction: +/- 1/4

This drawing is confidential and is supplied on the express condition that it is not copied or communicated to other persons or companies

Do not scale - If in doubt, ask
Please inform if modifications are made during manufacture

Third Angle Projection

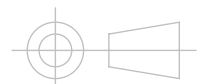

All Units in Inches

1	12/15/2015	RJL
#	Date	By
Drawing Revisions		

PSR-118 Pallet Retriever
5 Deg. Tilt Option



600 Morse Ave.
Elk Grove Village, IL 60007

Date:	11/09/2014
Scale:	1:xx
Drawn By:	RJL
Checked By:	RJL
Material:	PCS
Weight:	4900 lbs. Aprx.
Drawing #:	PSR-118