



3

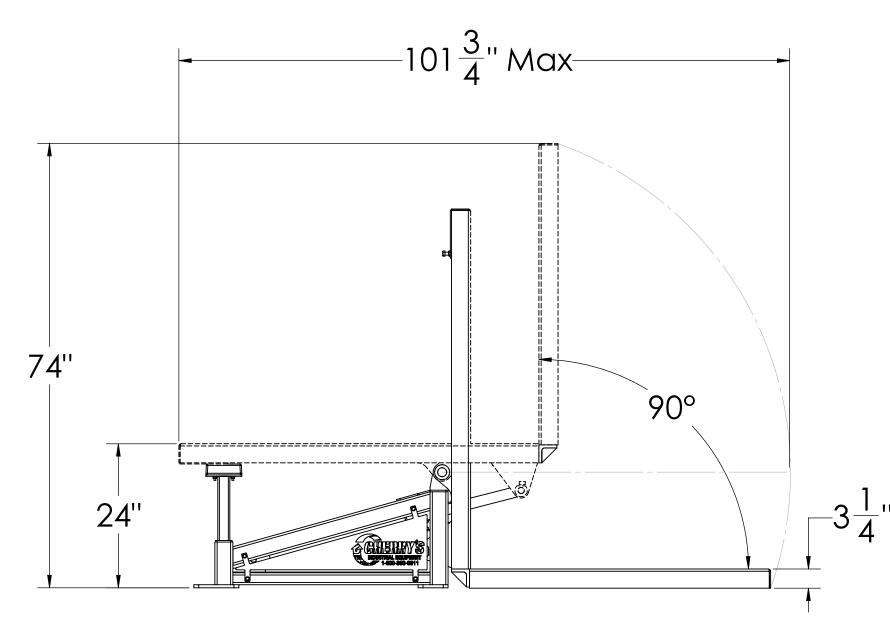

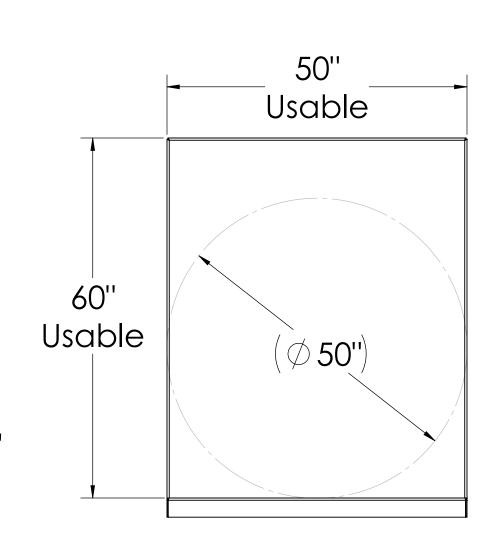

Features:
Floor Table: 50" Deep x 50" Wide Wall Table: 60" Tall x 50" Deep Home Working Height: 3-1/4" Tipped Working Height: 24" Tipping Angle: 90° Capacity: 2000lb or 4000lbs

<u>Approval Print</u> Cherry's Industrial Equipment
Date Sent:
APPROVED. PROCEED WITH FABRICATION
APPROVED AS NOTED. PROCEED WITH FABRICATION. FURNISH REVISED PRINTS
REVISE AS NOTED. RE-SUBMIT FOR APPROVAL. <u>DO NOT FABRICATE.</u>

Tolerances Unless Otherwise Specified					Low Duty Tipper - Type 2	Date:	07/26/2013
Decimals: 0.X = +/- 0.1 0.XX = +/- 0.01	Angle: +/- 1				2000/4000 Capacity	Scale:	DNS
0.XXX = +/- 0.005 Fraction: +/- 1/8						Drawn By:	RJL
This drawing is confidential and is supplied on the express condition that it is not copied or communicated to other persons or companies Do not scale - If in doubt, ask Please inform if modifications are made during manufacture	Third Angle Projection				ACHERRY'S	Checked By:	RJL
		1	09/17/2014	RJL	INDUSTRIAL EQUIPMENT 600 Morse Ave.	Material:	Painted PCS
		#	Date	Ву		Weight:	1125 lbs. Apr
	All Units in Inches	Dr	awing Revis	ions		Drawing #:	LDT-T2-01a